



ENGINE BUILDING ROOF

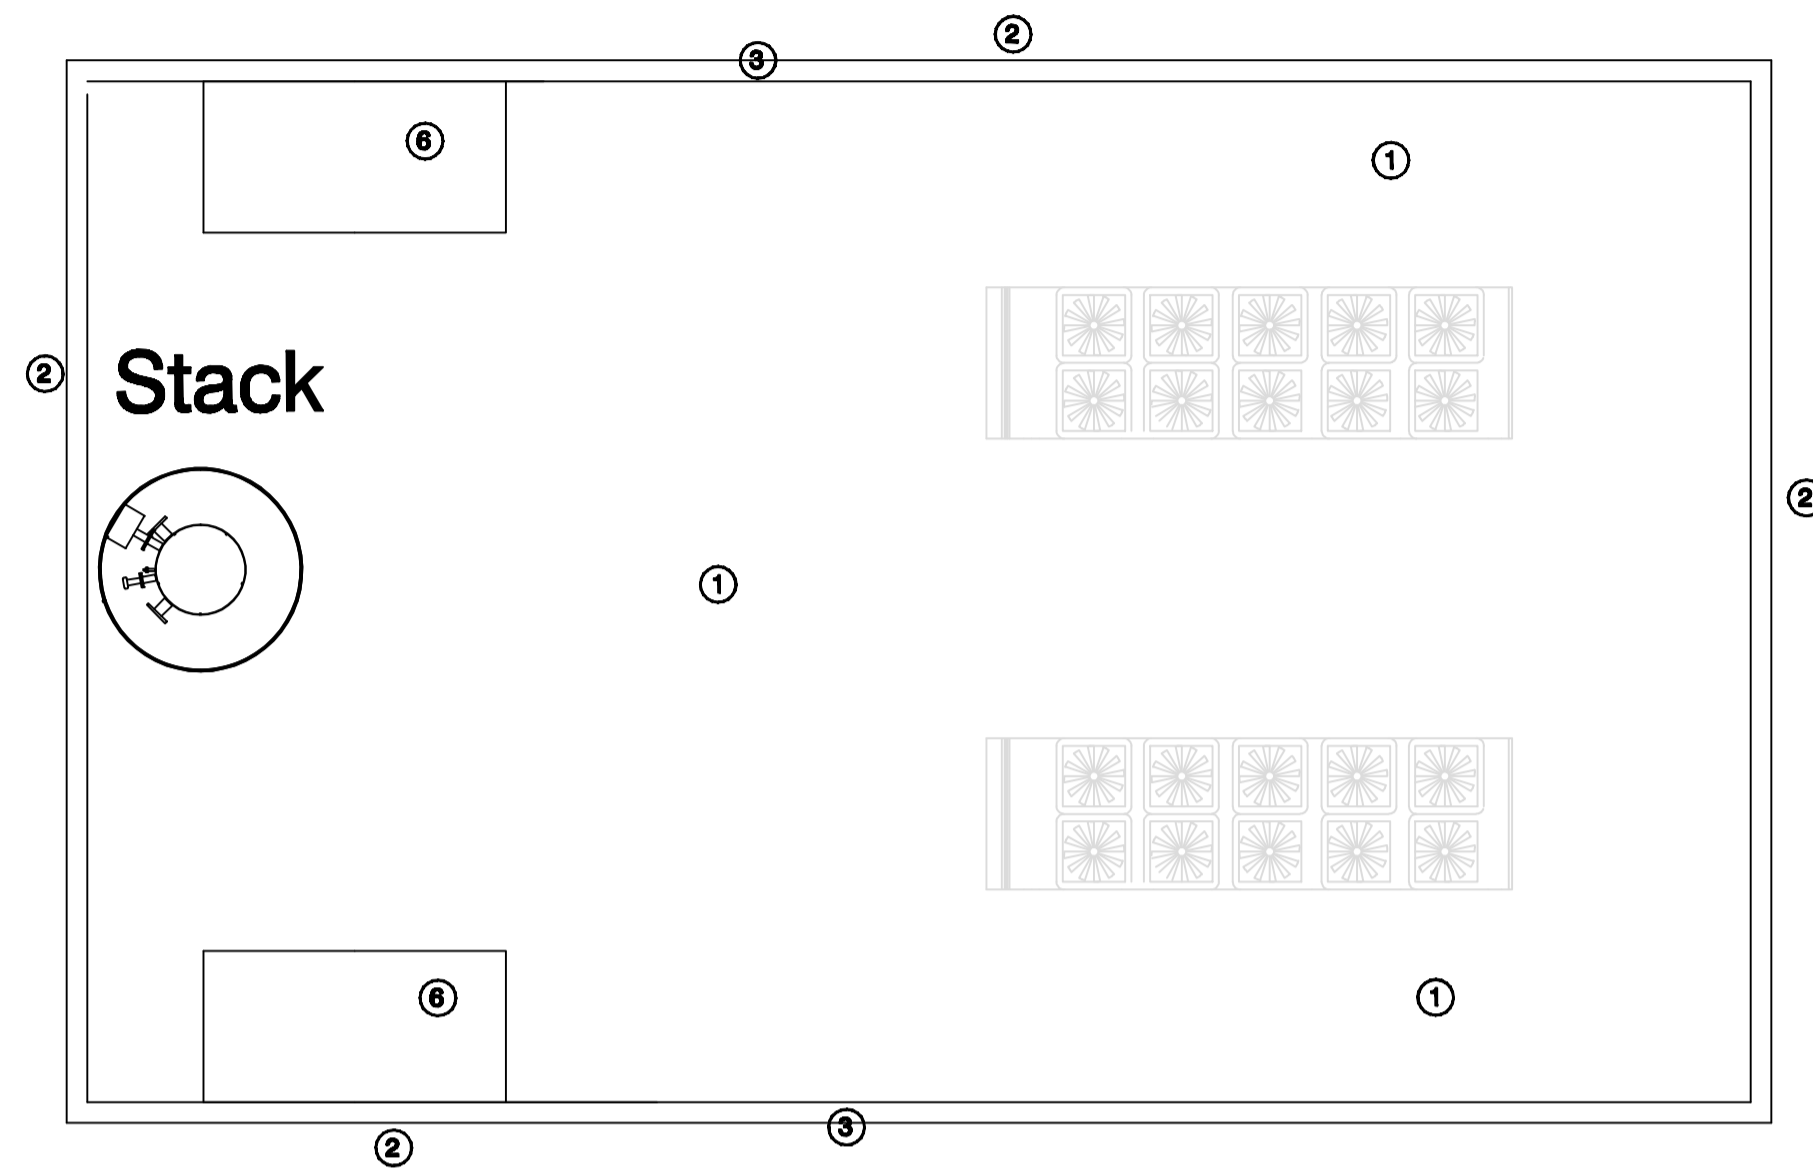

LEGEND

- ① Roof Concrete
- ② Profiled metal wall cladding colour: Goosewing Grey BS 10A05
- ③ Concealed roofline gutter
- ④ Edge trims to be plastic coated smooth metal cladding colour: Merlin Grey BS 18B25
- ⑤ Stainless Steel Exhaust Stack
- ⑥ Air Outlet Attenuators

GASIFIER BUILDING ROOF

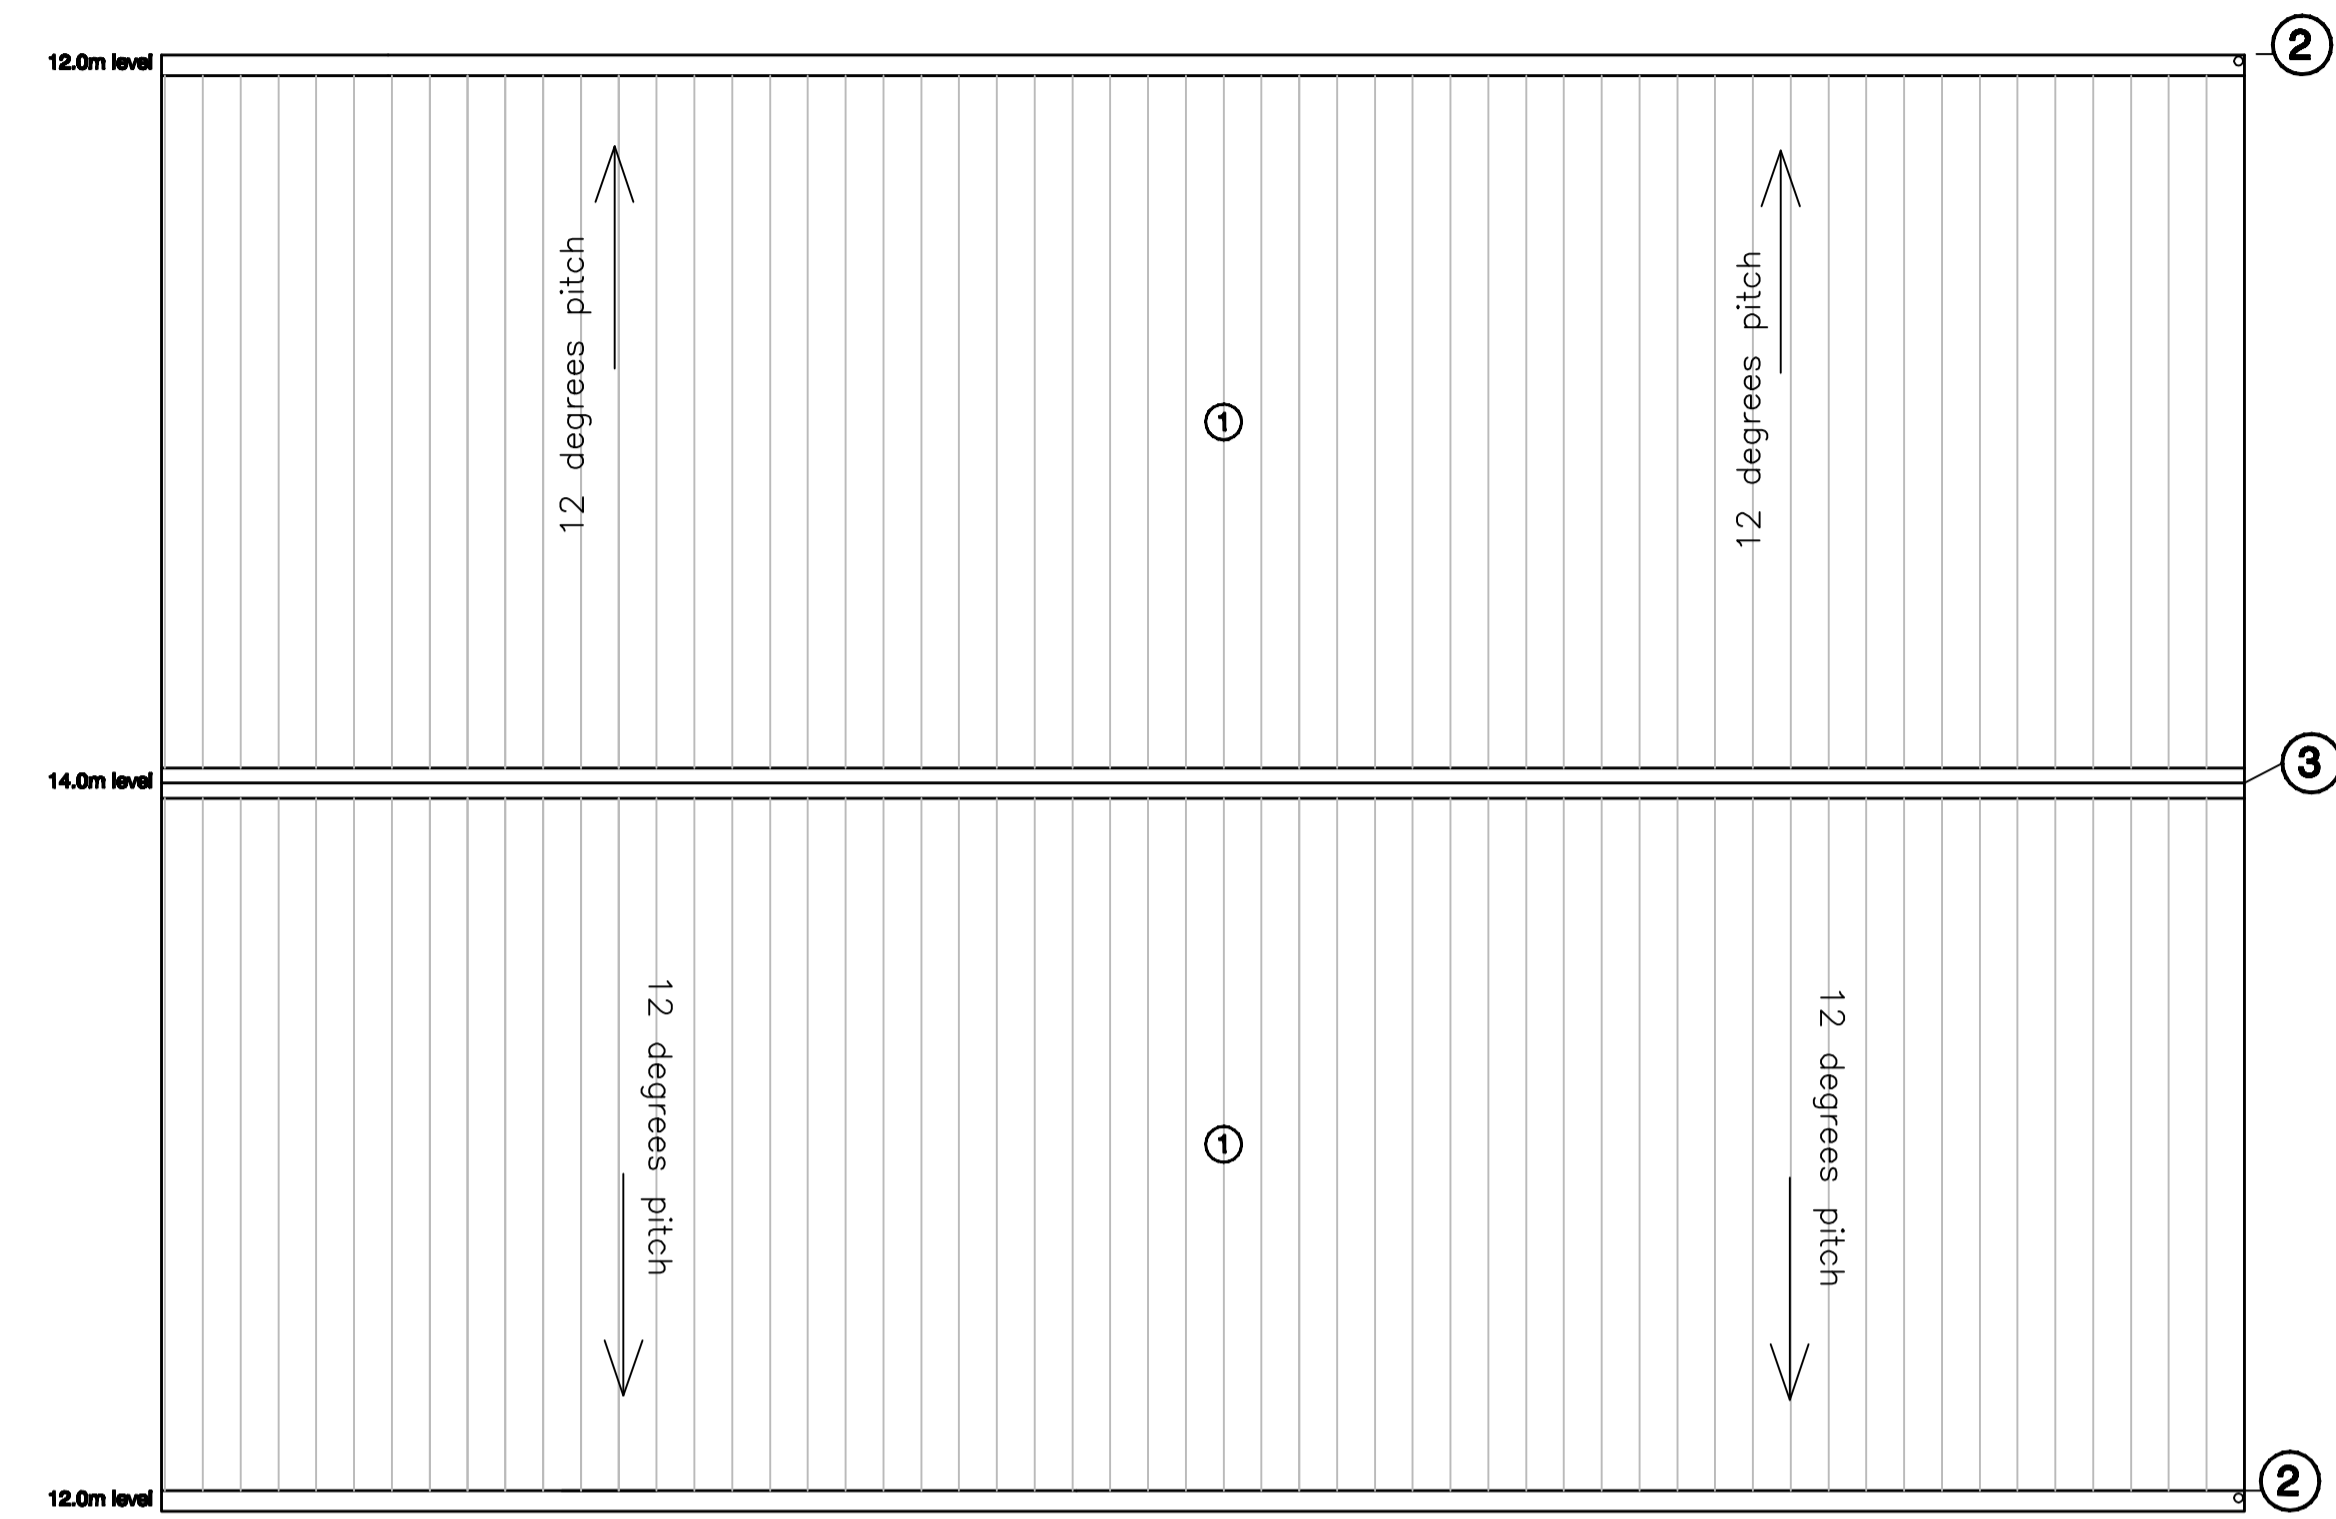

LEGEND

- ① Profiled metal cladding colour: Goosewing Grey BS 10A05 (insulated wall panels fitted to cladding.
- ② Roofline gutter
- ③ Edge trims to be plastic coated smooth metal cladding colour: Merlin Grey BS 18B25

| rev | description | date | name |
|-----|---------------|----------|------|
| A | Text modified | 06/11/09 | SDS |
| - | First Issue | 06/10/09 | SDS |

client

project
Pye Bridge Gasification Project

title
Roof Plans

| drawing no | checked by |
|----------------|------------|
| III-122-GA-010 | |

| drawing scale | paper size |
|---------------|------------|
| 1:100 | A1 |

| plotting scale | plot style |
|----------------|------------|
| 1-1 | None |

GASIFICATION PROCESSES DESIGNED
BY:
III ENERGY LTD
Advanced Manufacturing Park
Technology Centre
Brunel Way, Rotherham, S60 5WG.
Tel: 0114 2541233. Fax: 0114 2541235.

