
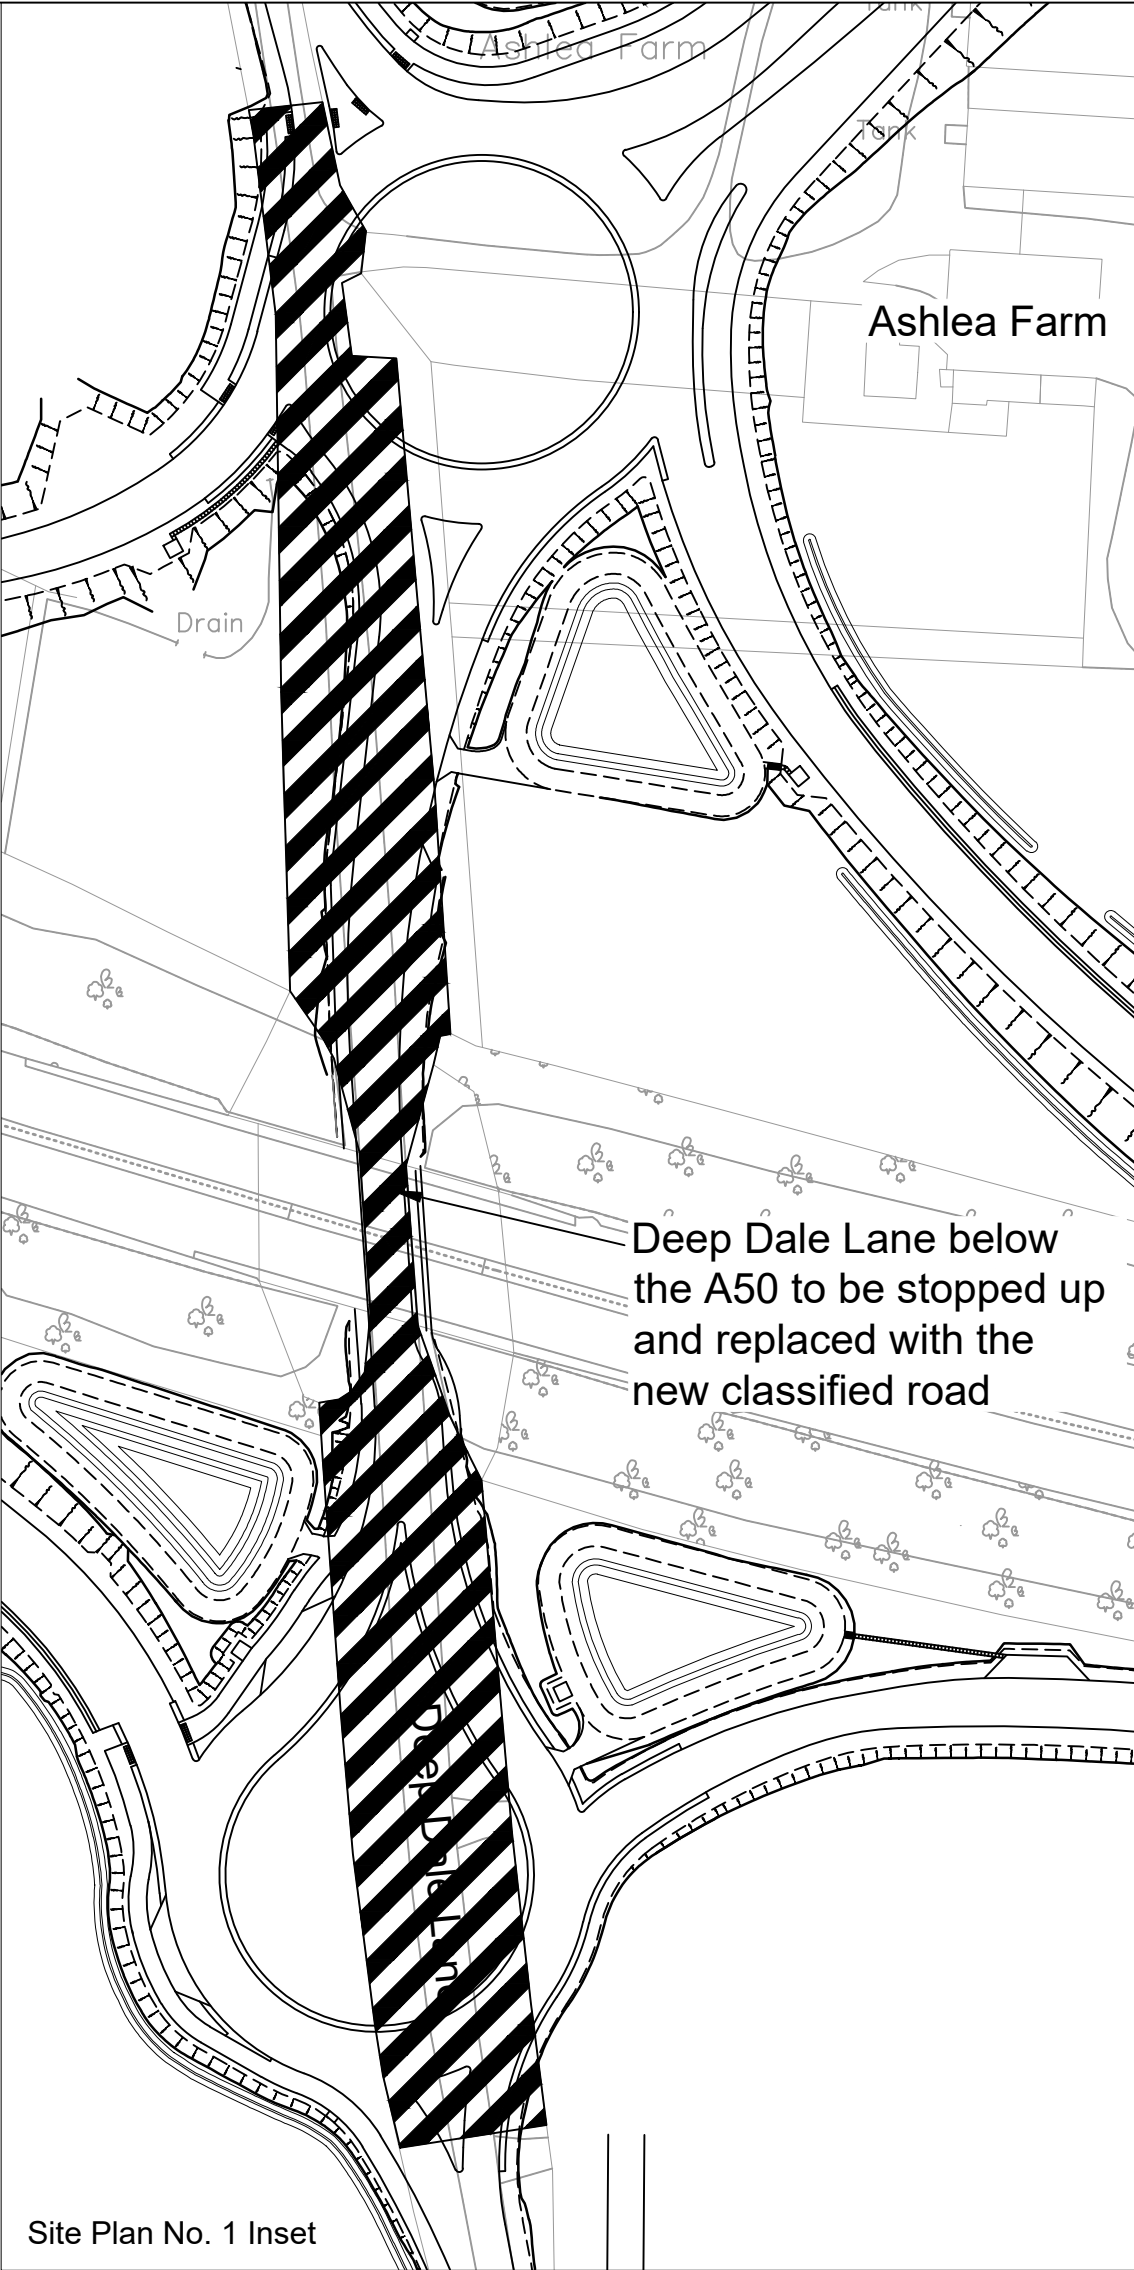


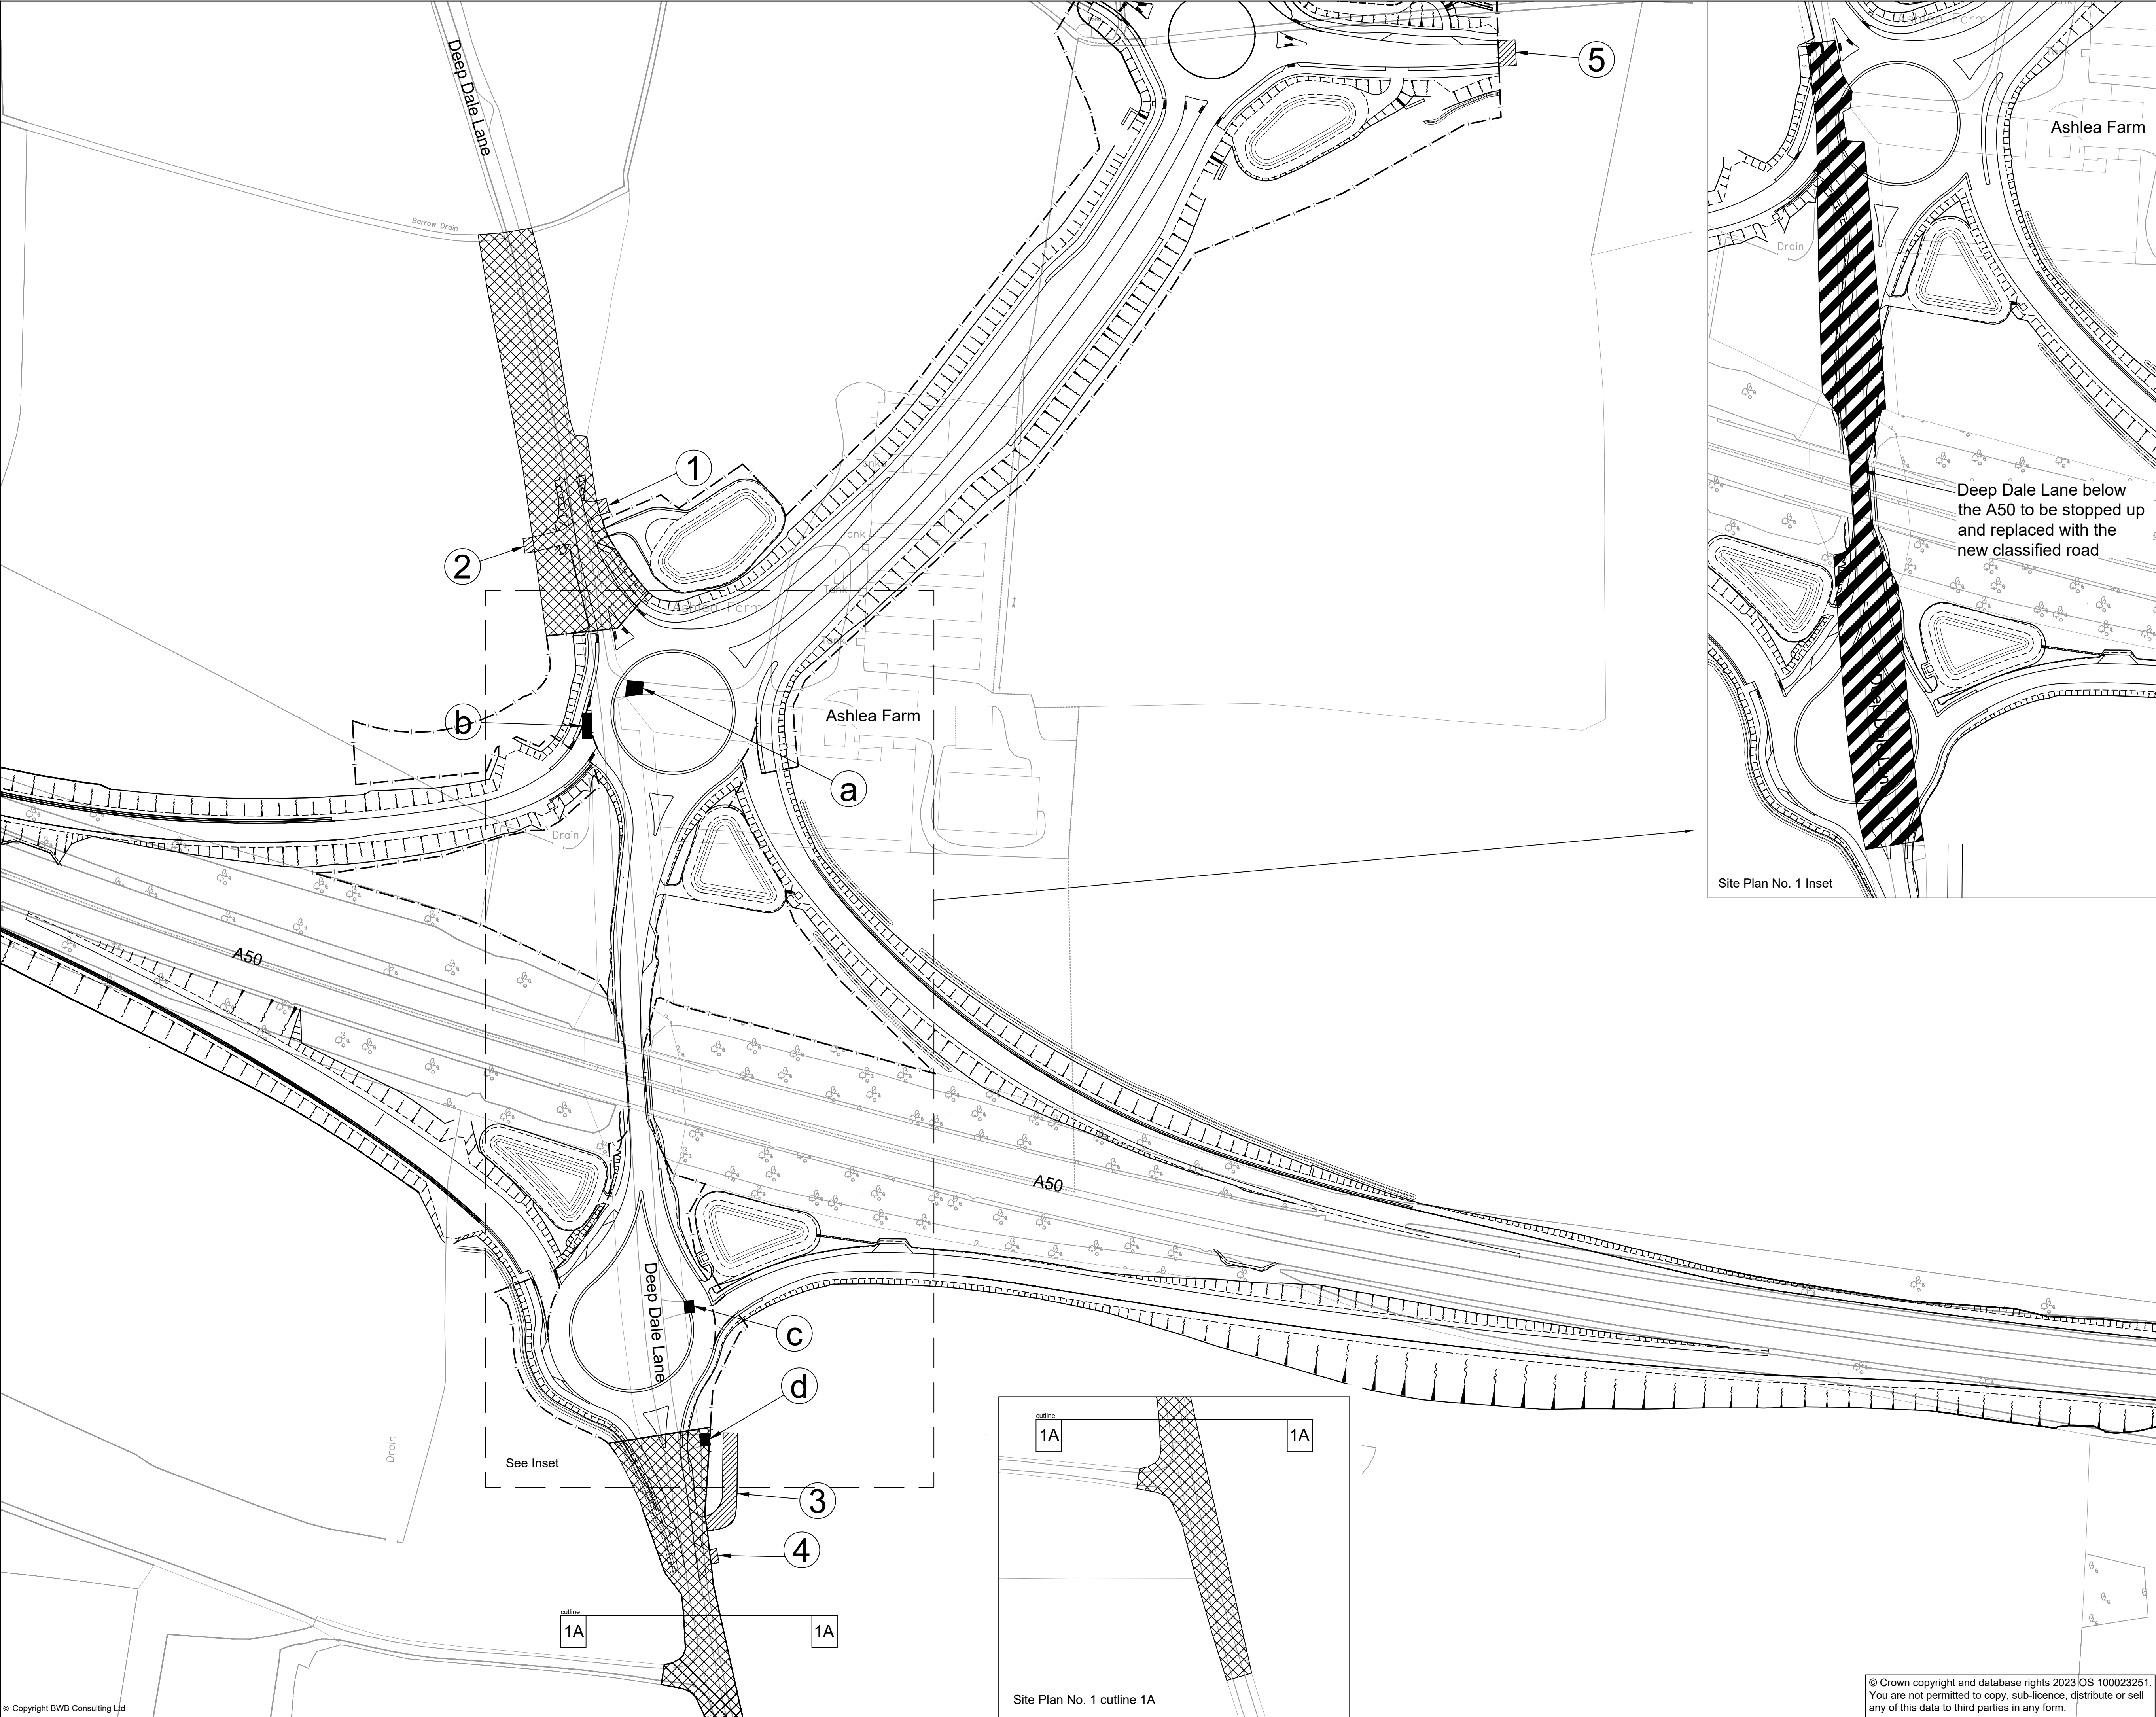

Notes

- Do not scale this drawing. All dimensions must be checked/ verified on site. If in doubt ask.
- This drawing is to be read in conjunction with all relevant architects, engineers and specialists drawings and specifications.
- All dimensions in metres unless noted otherwise. All levels in metres unless noted otherwise.
- Any discrepancies noted on site are to be reported to the engineer immediately.

Location Plan

Legend

- Classified Road Boundary
- Highway to be Stopped Up
- Highway to be Improved
- New Highway
- Private Means of Access to be Stopped Up
- Private Means of Access to be Stopped Up Reference Label
- New Private Means of Access
- New Private Means of Access Reference Label
- New Side Road Reference Label

THE COMMON SEAL of THE DERBYSHIRE COUNTY COUNCIL was hereunto affixed
this day of 2025
in the presence of: -

P10	13.11.25	Amended following design updates	JA	JA
P09	14.02.25	Amended following design updates	JA	JA
P08	19.07.23	Common seal added	PG	SRH
P07	18.07.23	Labels amended, plan 2 split out	PG	SRH
P06	13.07.23	Labels amended	SRH	SRH
P05	30.06.23	Amended following GA updates	DF	PG
P04	06.04.23	PMAs updated	SRH	SRH
P03	09.11.22	Amended following review with DIT	SRH	SRH
P02	30.09.22	Amended following review meeting	SRH	SRH
P01	31.08.22	Issue for Comment	SRH	SC
Rev	Date	Details of issue / revision	Drw	Rev

Issues & Revisions

BWB
A CAF GROUP COMPANY

☐ Birmingham | 0121 233 3322
☐ Leeds | 0113 233 8000
☐ London | 020 7407 3879
☐ Manchester | 0161 233 4260
☒ Nottingham | 0115 924 1100
www.bwbconsulting.com

Client

Contractor

Project Title

SOUTH DERBYSHIRE GROWTH ZONE ENABLING INFRASTRUCTURE

Drawing Title

THE DERBYSHIRE COUNTY COUNCIL AND DERBY CITY COUNCIL (SOUTH DERBYSHIRE GROWTH ZONE ENABLING INFRASTRUCTURE) (CLASSIFIED ROAD) (SIDE ROADS) ORDER 2025 - SITE PLAN No. 1

Drawn:	S. Hilditch	Reviewed:	S. Carter
BWB Ref:	221548	Date:	30.08.22
Scale@A1:	1:1,250		

Drawing Status

FOR INFORMATION

Project - Originator - Zone - Level - Type - Role - Number	Status	Rev
SDGZ-BWB-LSI-XX-DR-CH-002	S2	P10