



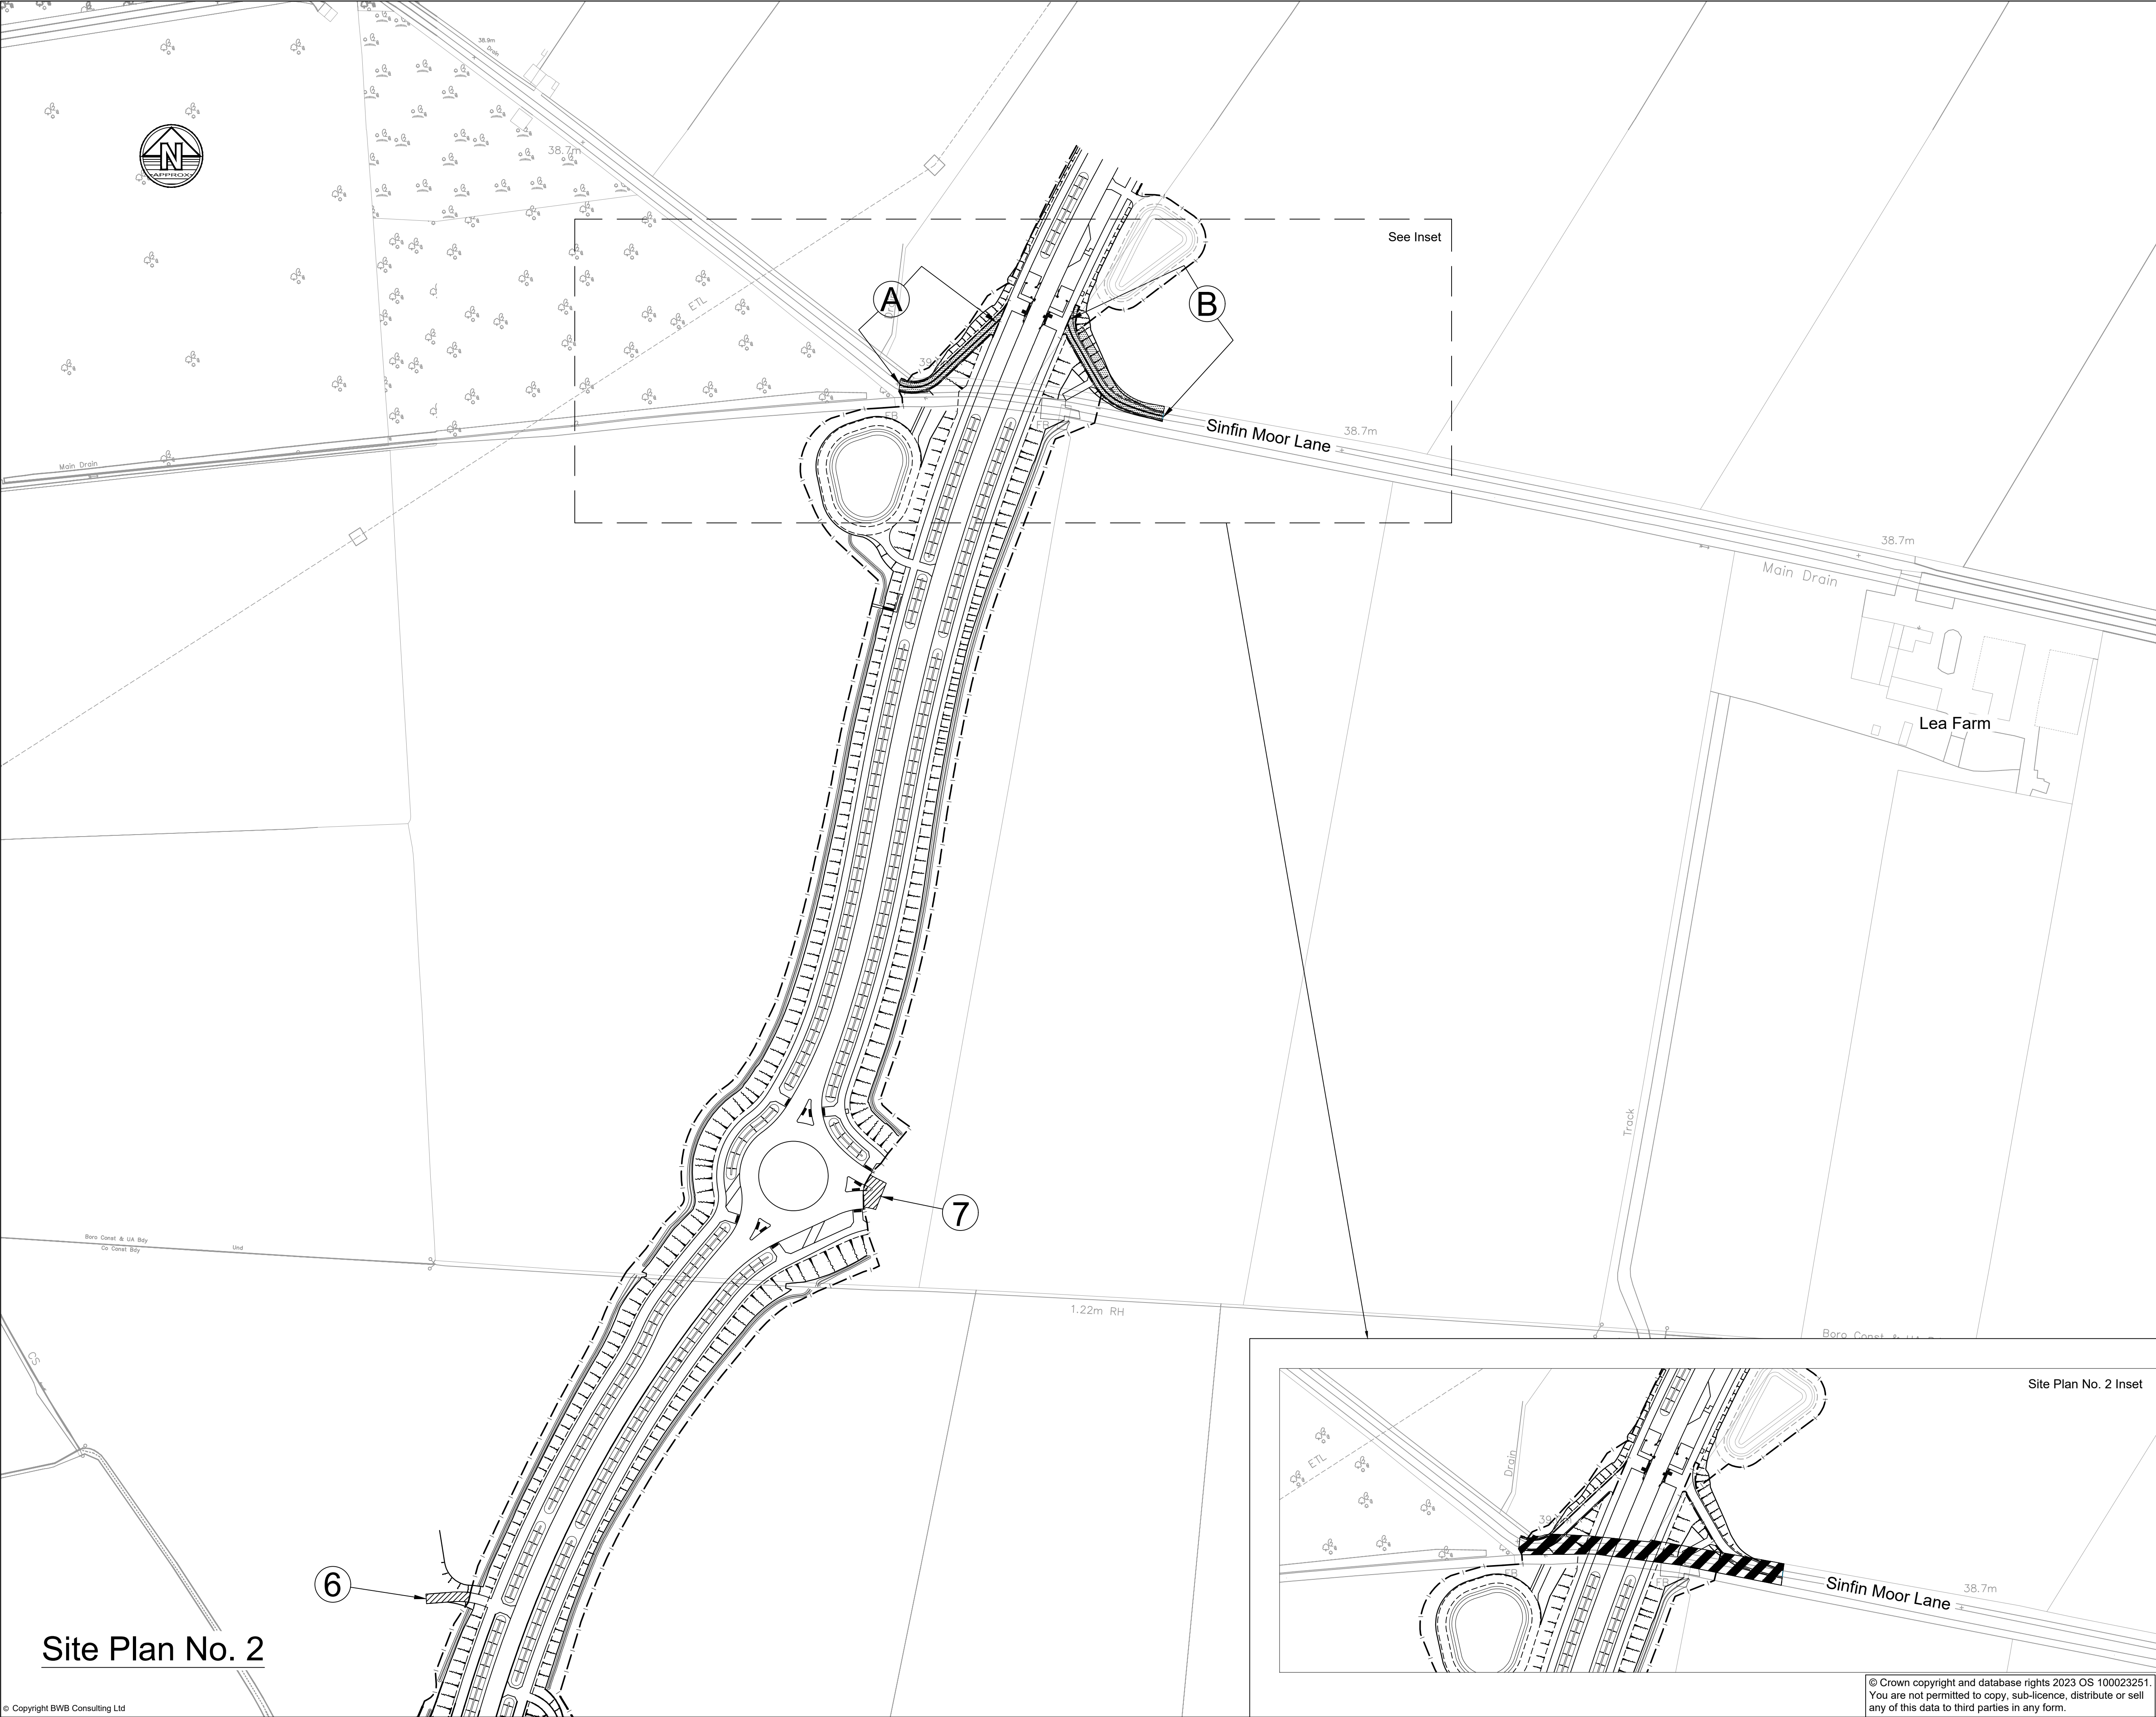

Site Plan No. 2

- Notes
1. Do not scale this drawing. All dimensions must be checked/ verified on site. If in doubt ask.
 2. This drawing is to be read in conjunction with all relevant architects, engineers and specialists drawings and specifications.
 3. All dimensions in metres unless noted otherwise. All levels in metres unless noted otherwise.
 4. Any discrepancies noted on site are to be reported to the engineer immediately.

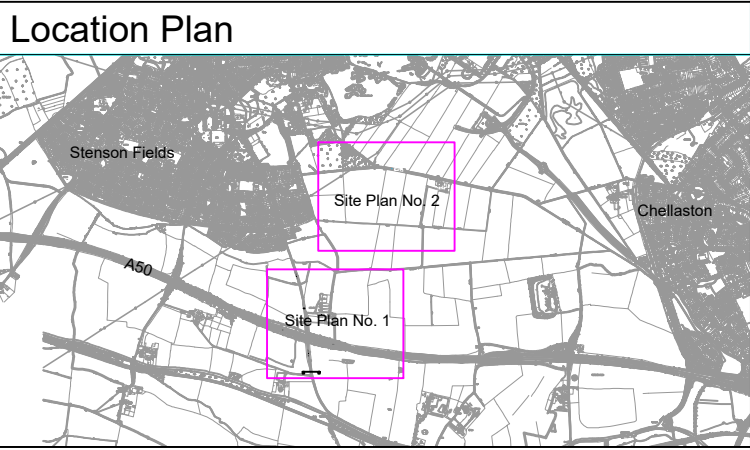

- Legend
- Classified Road Boundary
 - Highway to be Stopped Up
 - Highway to be Improved
 - New Highway
 - Private Means of Access to be Stopped Up
 - Private Means of Access to be Stopped Up Reference Label
 - New Private Means of Access
 - New Private Means of Access Reference Label
 - New Side Road Reference Label

THE COMMON SEAL of THE DERBYSHIRE COUNTY COUNCIL was hereunto affixed this day of 2025 in the presence of: -

P04	13.11.25	Amended following design updates		JA	JA
P03	14.02.25	Amended following design updates		JA	JA
P02	19.07.23	Common seal added		PG	SRH
P01	18.07.23	First Issue		SRH	SC
Rev	Date	Details of issue / revision		Drw	Rev

Issues & Revisions



☐ Birmingham | 0121 233 3322

☐ Leeds | 0113 233 8000

☐ London | 020 7407 3879

☐ Manchester | 0161 233 4260

☒ Nottingham | 0115 924 1100

A CAE GROUP COMPANY

www.bwbconsulting.com

Client



Contractor



Project Title

SOUTH DERBYSHIRE GROWTH ZONE ENABLING INFRASTRUCTURE

Drawing Title

THE DERBYSHIRE COUNTY COUNCIL AND DERBY CITY COUNCIL (SOUTH DERBYSHIRE GROWTH ZONE ENABLING INFRASTRUCTURE) (CLASSIFIED ROAD) (SIDE ROADS) ORDER 2025 - SITE PLAN NO. 2

Drawn:	S. Hilditch	Reviewed:	S. Carter
BWB Ref:	221548	Date:	31.08.22
Scale@A1:	1:1,250		

FOR INFORMATION			
Project - Originator - Zone - Level - Type - Role - Number	Status	Rev	
SDGZ-BWB-LSI-XX-DR-CH-003	S2	P04	