

- NOTES:**
1. Order under sections 14 & 125 of the Highways Act 1980.
 2. This plan does not show widths or construction details.

- KEY:**
- Route of new classified road
 - New Highway
 - Highway to be improved, diverted, raised, lowered and otherwise altered
 - Highway to be stopped up
 - Private means of access to be stopped up
 - New private means of access
 - Classified road boundary
 - Side road boundary
 - Parish boundary
 - Private means of access to be stopped up reference label
 - New private means of access reference label
 - New side road reference label

SCALE 1:500 @ A1 (UNLESS STATED OTHERWISE)




MIKE ASHWORTH
Strategic Director – Economy, Transport and Environment

THE DERBYSHIRE COUNTY COUNCIL
(WOODVILLE TO SWADLINCOTE
REGENERATION ROUTE)
(CLASSIFIED UNNUMBERED ROAD)
(SIDE ROADS) ORDER 2019

KILN WAY, PUBLIC FOOTPATH
AND OTHER ALTERATIONS

SITE PLAN NO. 2

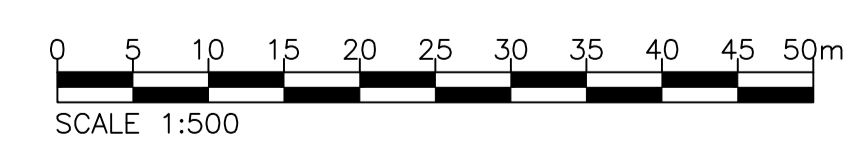

THE COMMON SEAL OF THE DERBYSHIRE COUNTY COUNCIL
was hereunto affixed in the presence of

Dated this day of 2019

Drawing Number
WVL-AEC-XX-XX-DR-CE-00035

© Crown copyright and database rights 2019
Ordnance Survey 100022254. You are not
permitted to copy, sub-licence, distribute or sell
any of this data to third parties in any form.

Plan Date: 15/09/2019 10:27 AM
File Name: WVL-AEC-XX-XX-DR-CE-00035-00035 SID PLAN