


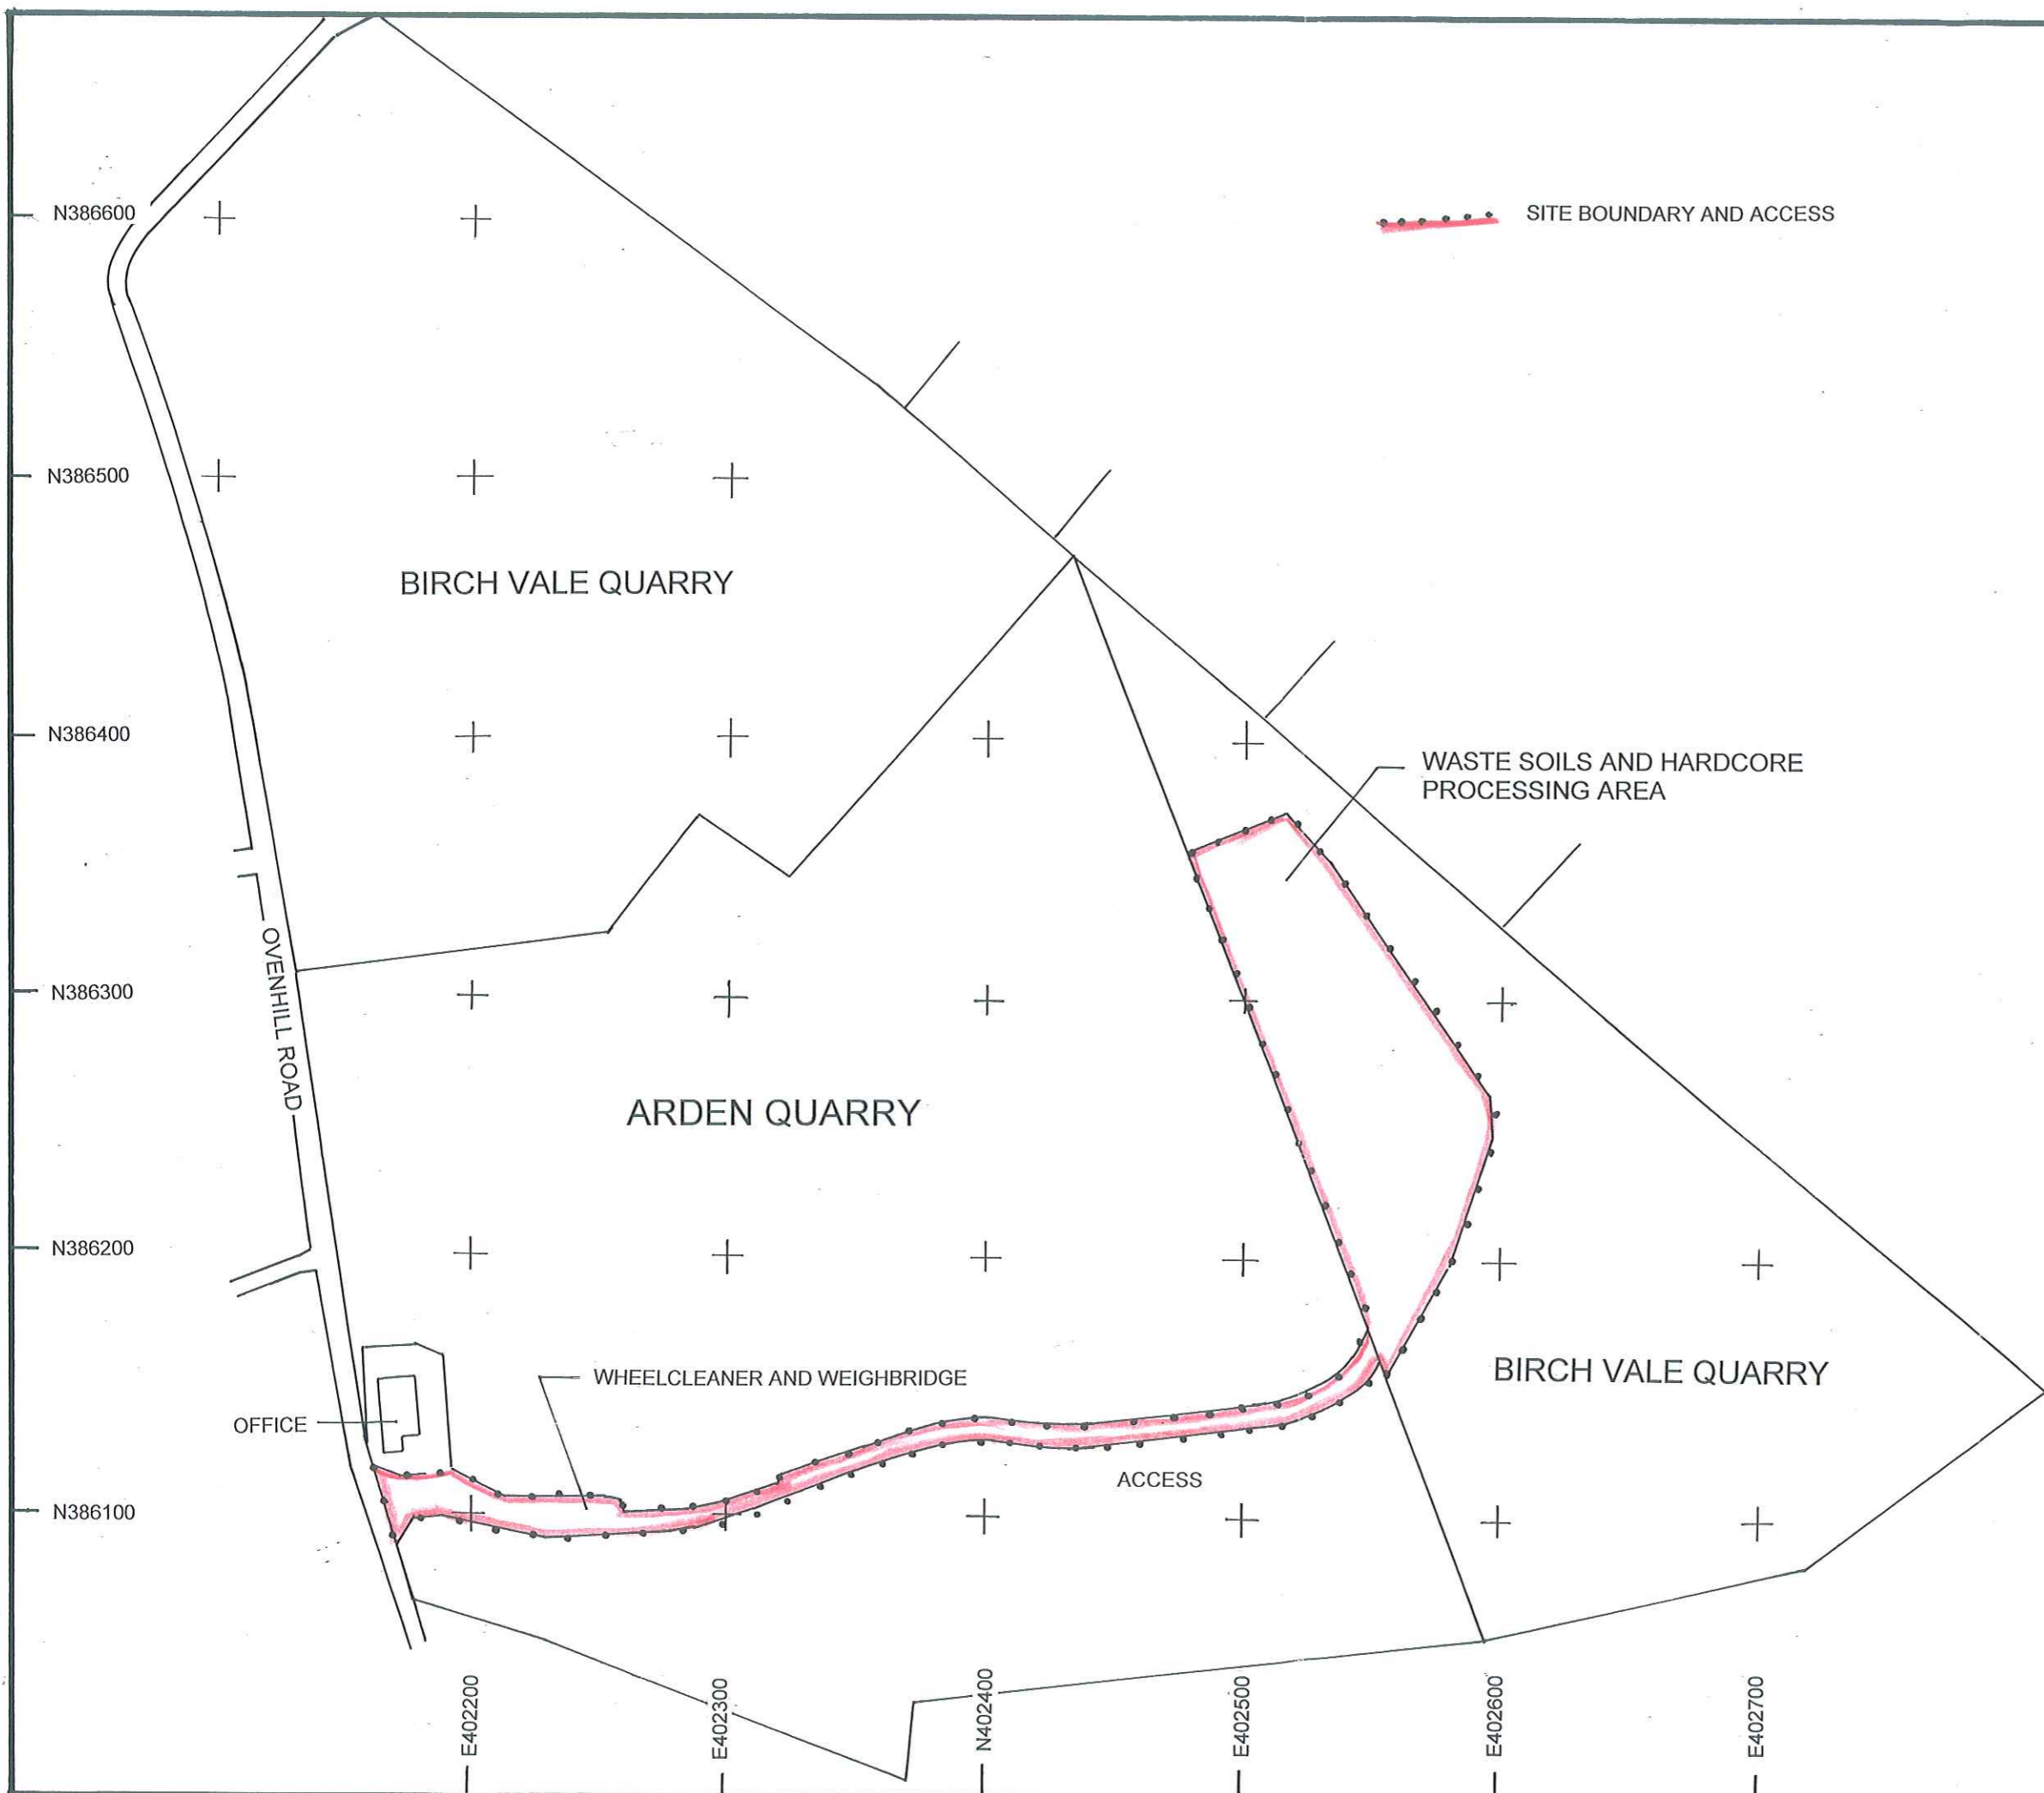

 SITE BOUNDARY AND ACCESS



OakbayDesign
29 Bradford Road Eccles Manchester M30 9FF UK
Tel: +44 (0)161 707 0058 Fax: +44 (0)161 707 8105

Job Title
BIRCH VALE AND ARDEN QUARRY
BIRCH VALE DERBYSHIRE

Drawing Title
PROCESSING AREA
LOCATION PLAN

Scale	1 : 2500	Date	AUGUST 2009
Drawing No.	D056 - 505	Rev.	

All dimensions must be checked on site and not scaled from this drawing