




●●●● SITE BOUNDARY

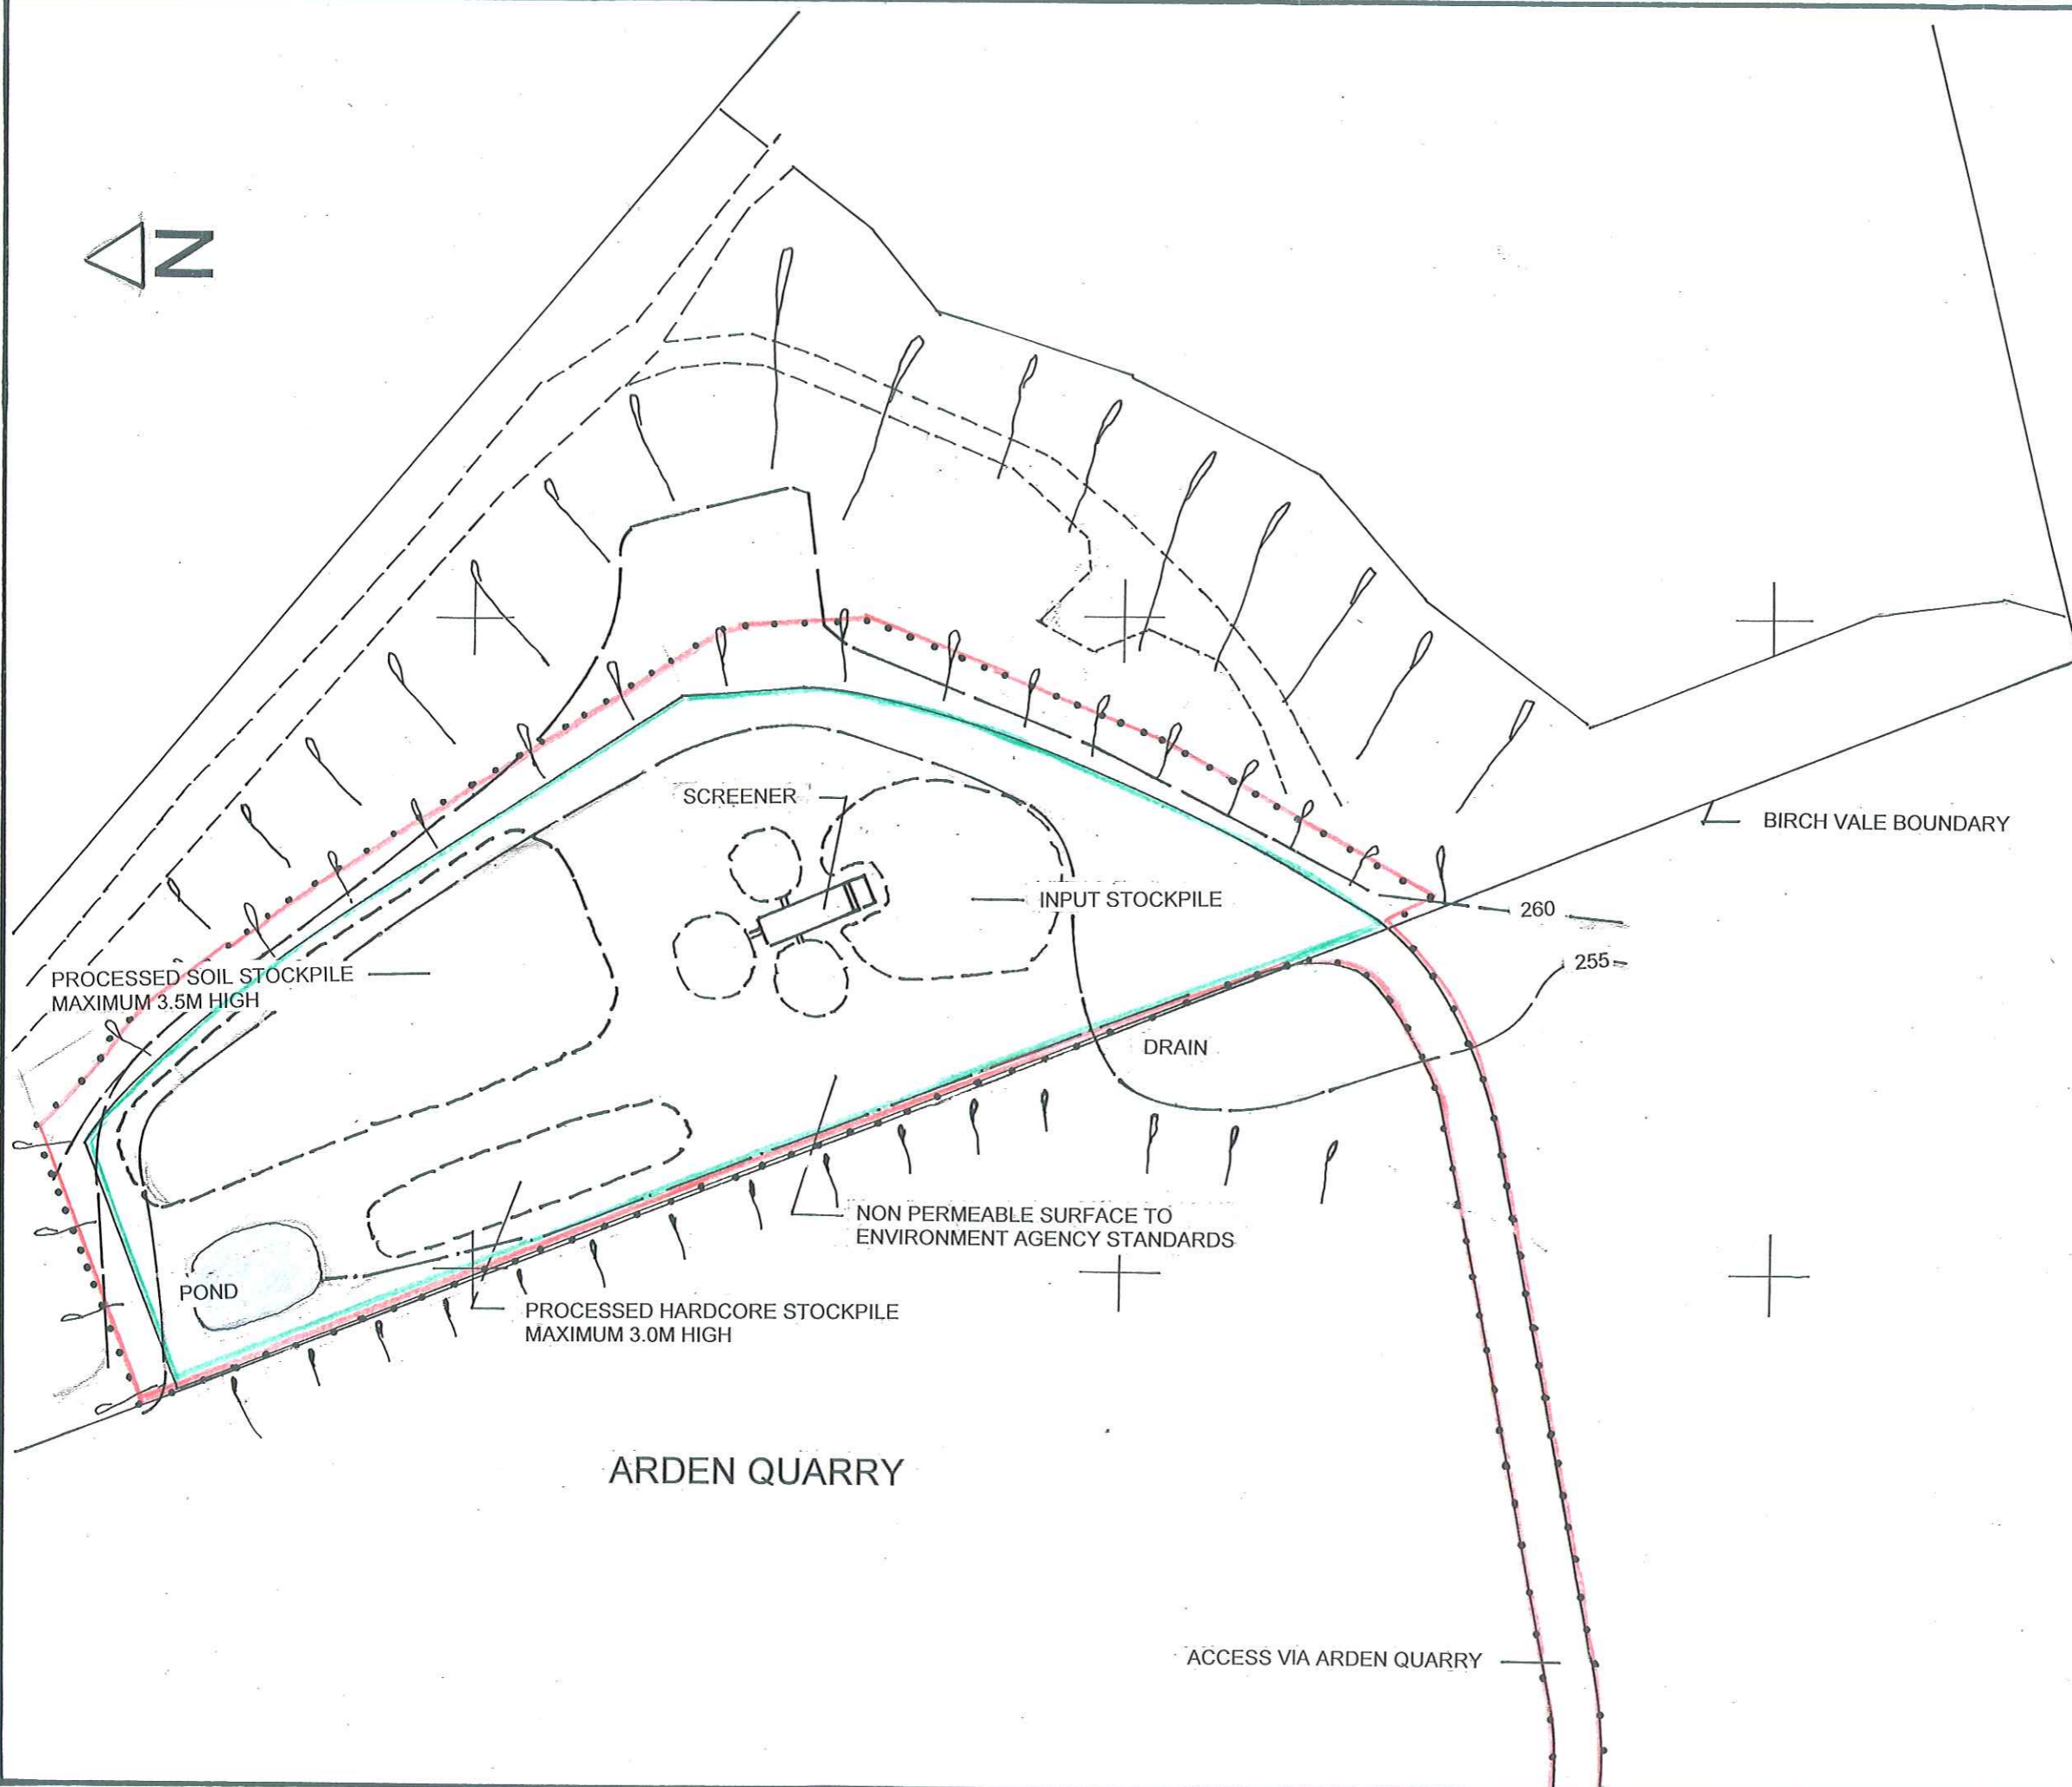

BIRCH VALE BOUNDARY

PROCESSED SOIL STOCKPILE  
MAXIMUM 3.5M HIGH

SCREENER

INPUT STOCKPILE

260

255

DRAIN

NON PERMEABLE SURFACE TO  
ENVIRONMENT AGENCY STANDARDS

POND

PROCESSED hardcore STOCKPILE  
MAXIMUM 3.0M HIGH

ARDEN QUARRY

ACCESS VIA ARDEN QUARRY

**OakbayDesign**

29 Bradford Road Eccles Manchester M30 9FF UK  
Tel: +44 (0)161 707 0058 Fax: +44 (0)161 707 8105

Job Title  
BIRCH VALE AND ARDEN QUARRY  
BIRCH VALE DERBYSHIRE

Drawing Title  
PROCESSING AREA FOR  
WASTE SOILS AND hardcore

Scale 1 : 1000	Date DECEMBER 2009
Drawing No. D056 - 504	Rev.

All dimensions must be checked on site and not scaled from this drawing