



SECTION A – A'

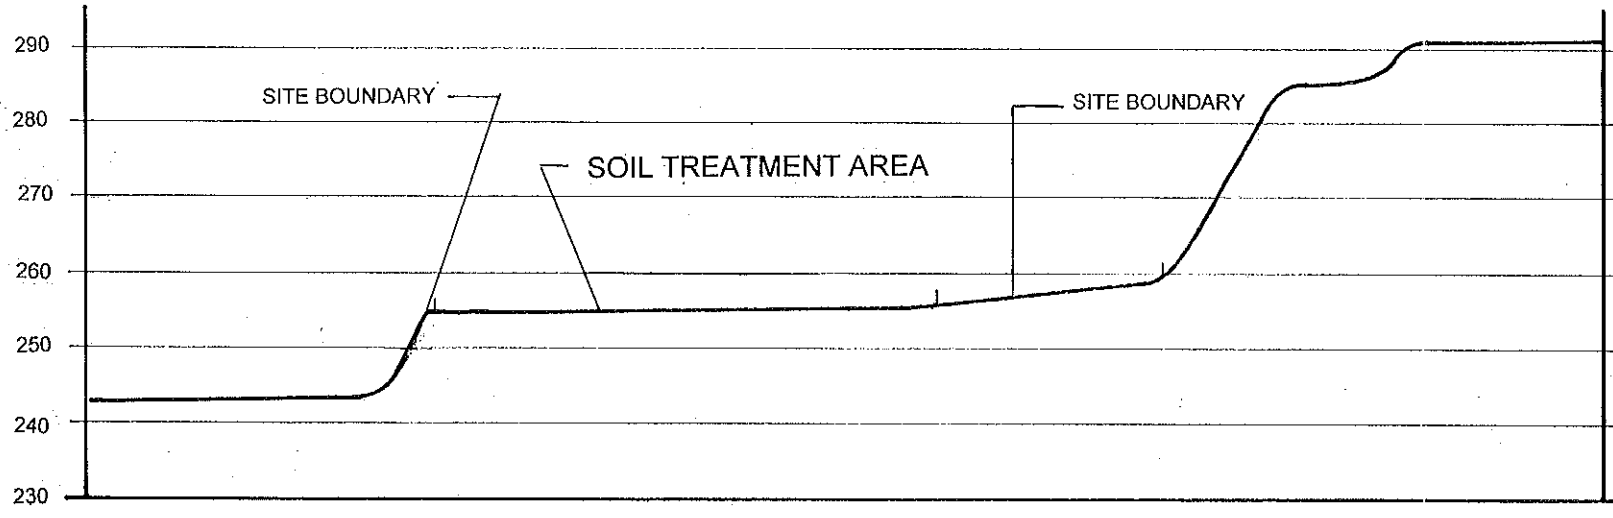


SECTION B – B'

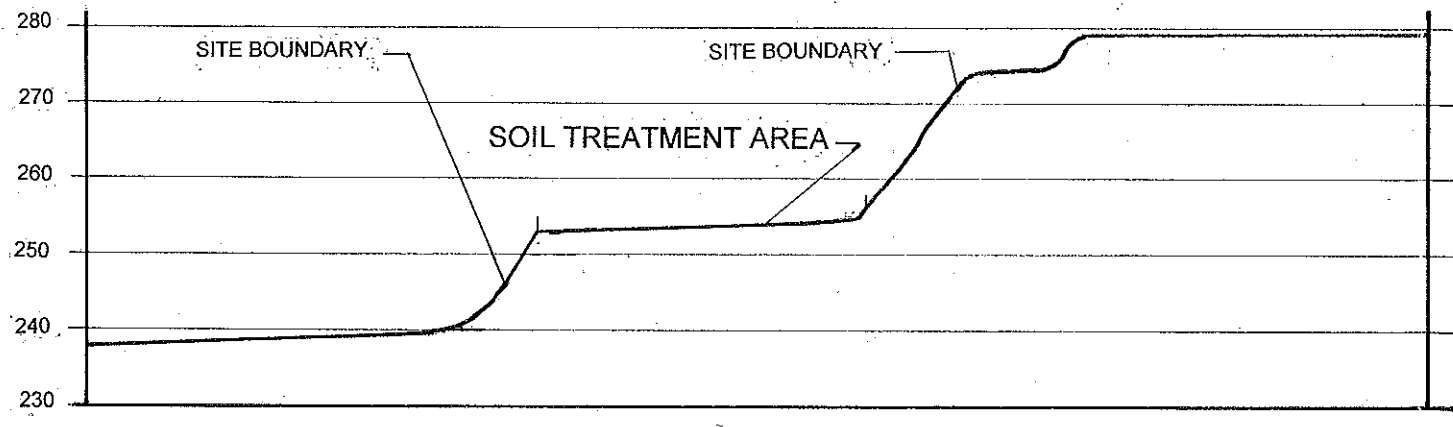

SECTION C – C'

Job Title		BIRCH VALE QUARRY	
		BIRCH VALE DERBYSHIRE	
All dimensions must be checked on site and not scaled from this drawing			
Drawing Title		Scale	Date
SECTIONS		1 : 1000	DECEMBER 2009
		Drawing No.	Rev.
		DO56 – 506	



29 Bradford Road Eccles Manchester M30 9FF
Tel: +44 (0)161 707 0058 Fax: +44 (0)161 707 8105