



ENGINE BUILDING

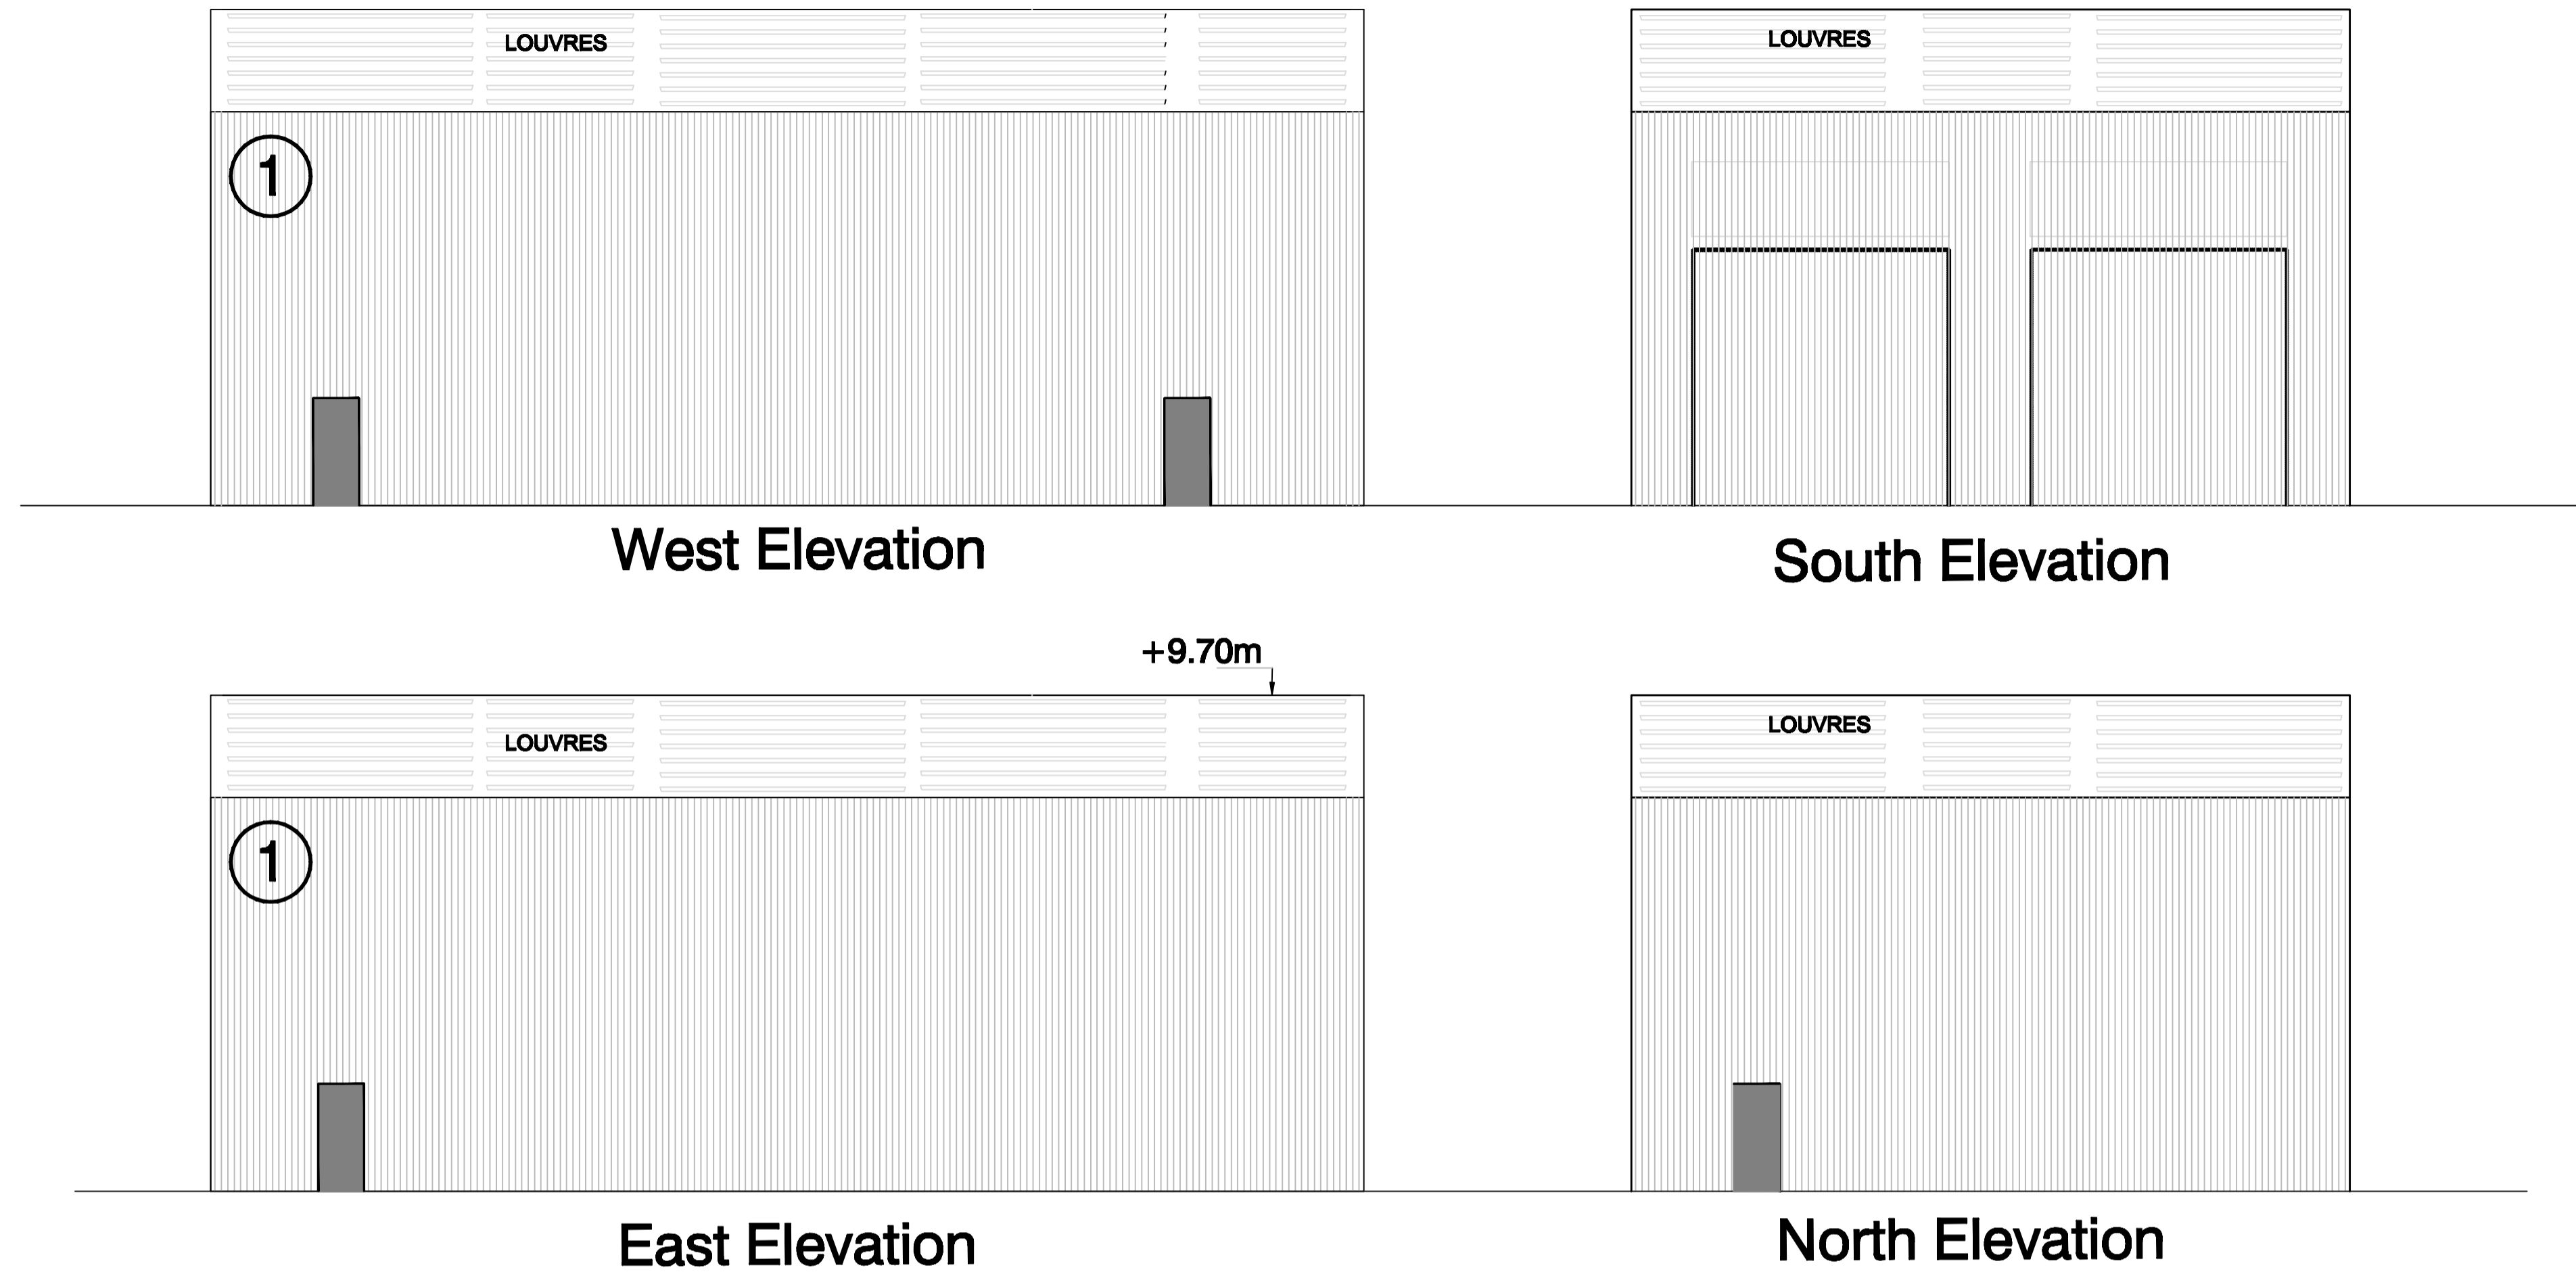

EXISTING SITE CABIN

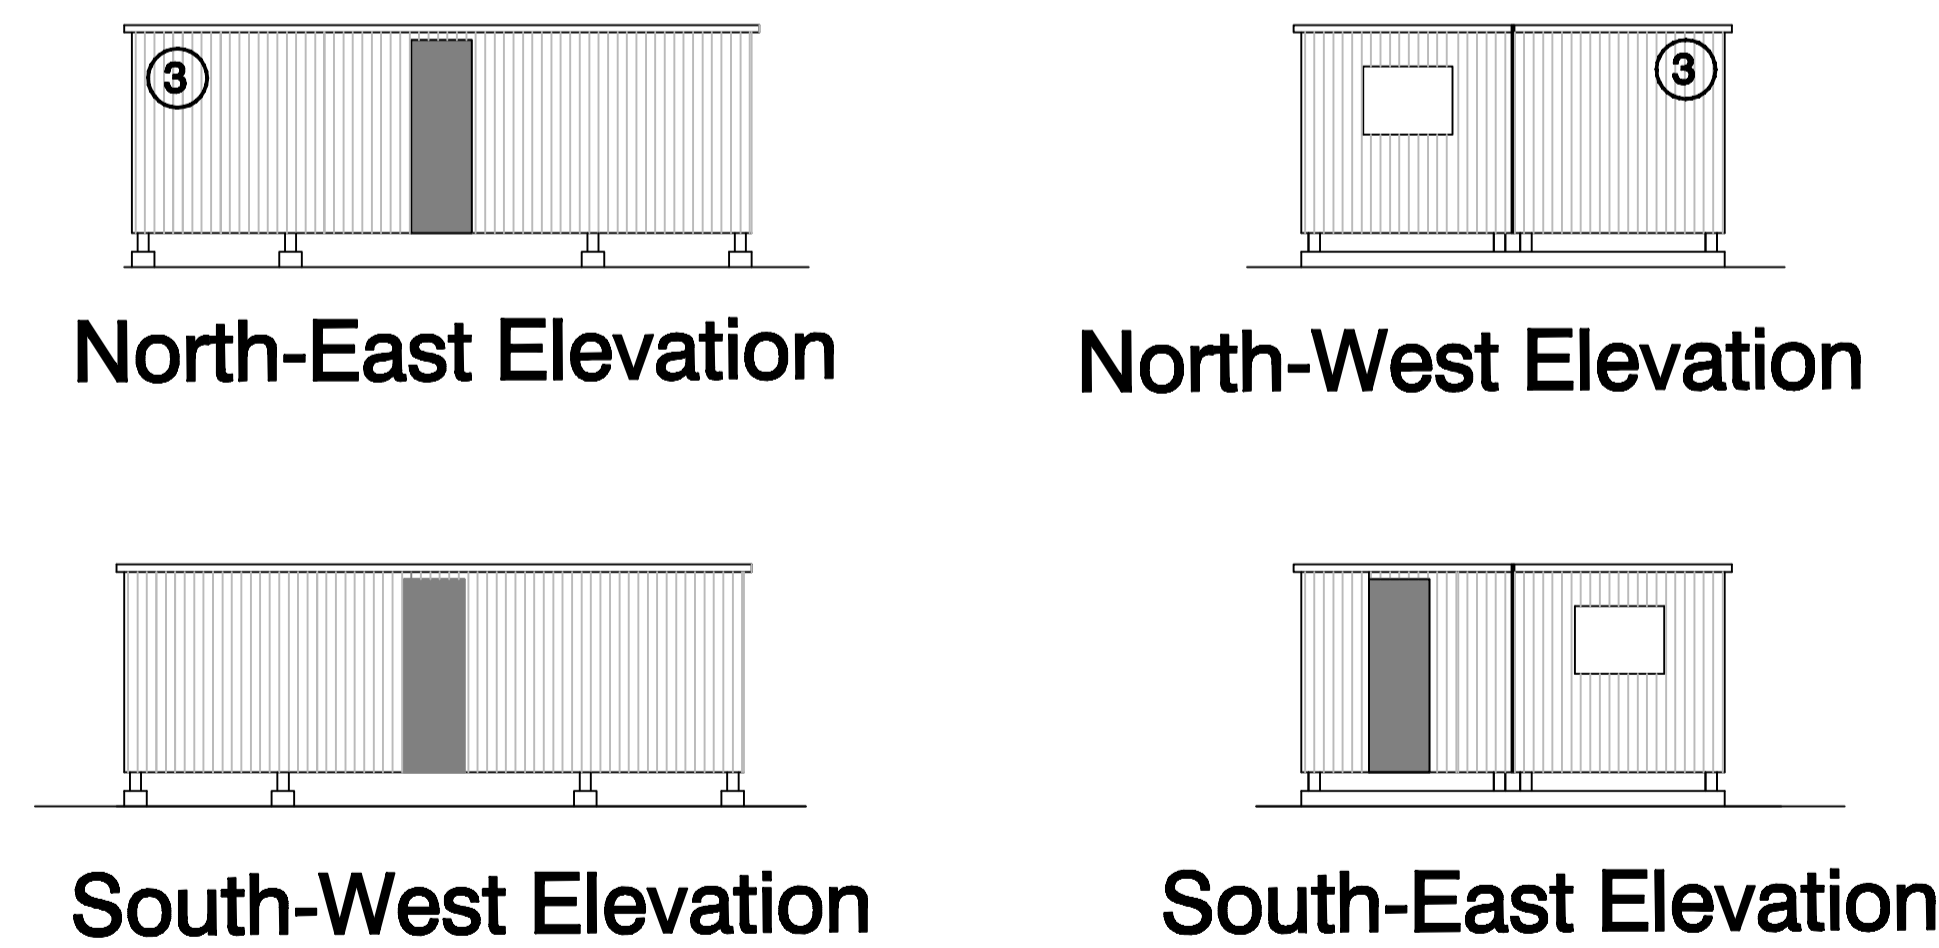

LEGEND

- ① Profiled metal cladding colour: Goosewing Grey BS 10A05
- ② Edge trims to be plastic coated smooth sheets colour: Merlin Grey BS 18B25
- ③ Edge trims to be plastic coated smooth sheets colour: Merlin Grey BS 18B25

Doors to be Steel Security type, powder coated Merlin Grey BS 18B25

B	Text modified	09/11/09	SDS
A	Text modified	06/11/09	SDS
-	First Issue	06/10/09	SDS
rev	description	date	name
client			
project			
Pye Bridge Gasification Project			
title			
Elevations of Engine Building and Existing Site Cabin			
drawing no	IT-122-GA-007	checked by	
drawing scale	1:100	paper size	A1
plotting scale	1-1	plot style	None

GASIFICATION PROCESSES DESIGNED
 BY:
 IT ENERGY LTD
 Advanced Manufacturing Park
 Technology Centre
 Brunel Way, Rotherham, S60 5WG.
 Tel: 0114 2541233. Fax: 0114 2541235.

