
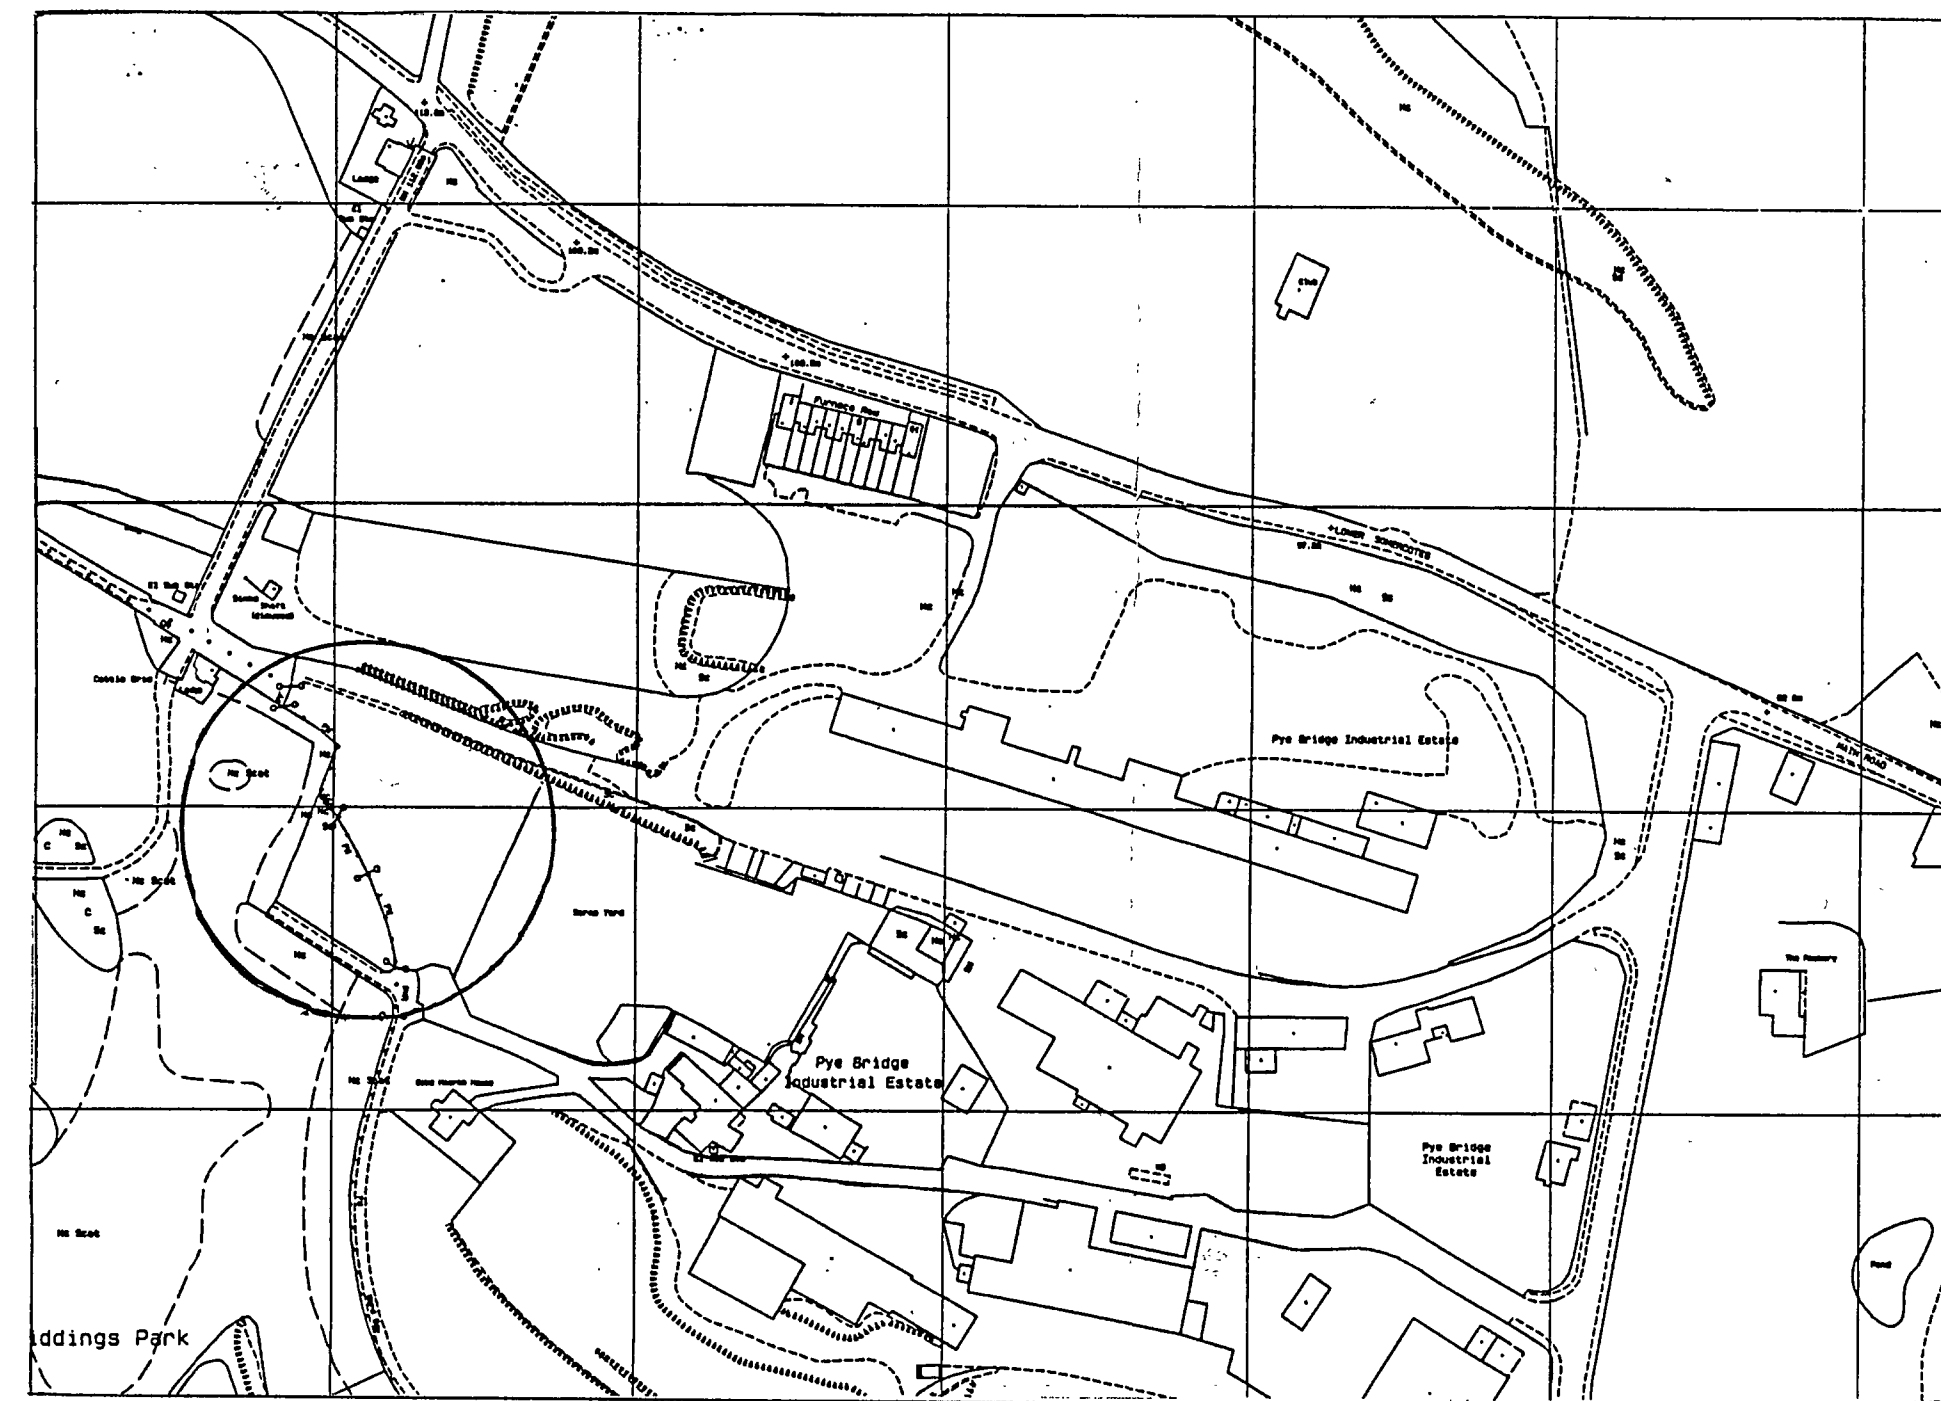


Pye Bridge Industrial Estate  
 Somercotes  
 Alfreton  
 Derbyshire  
 DE55 4NX

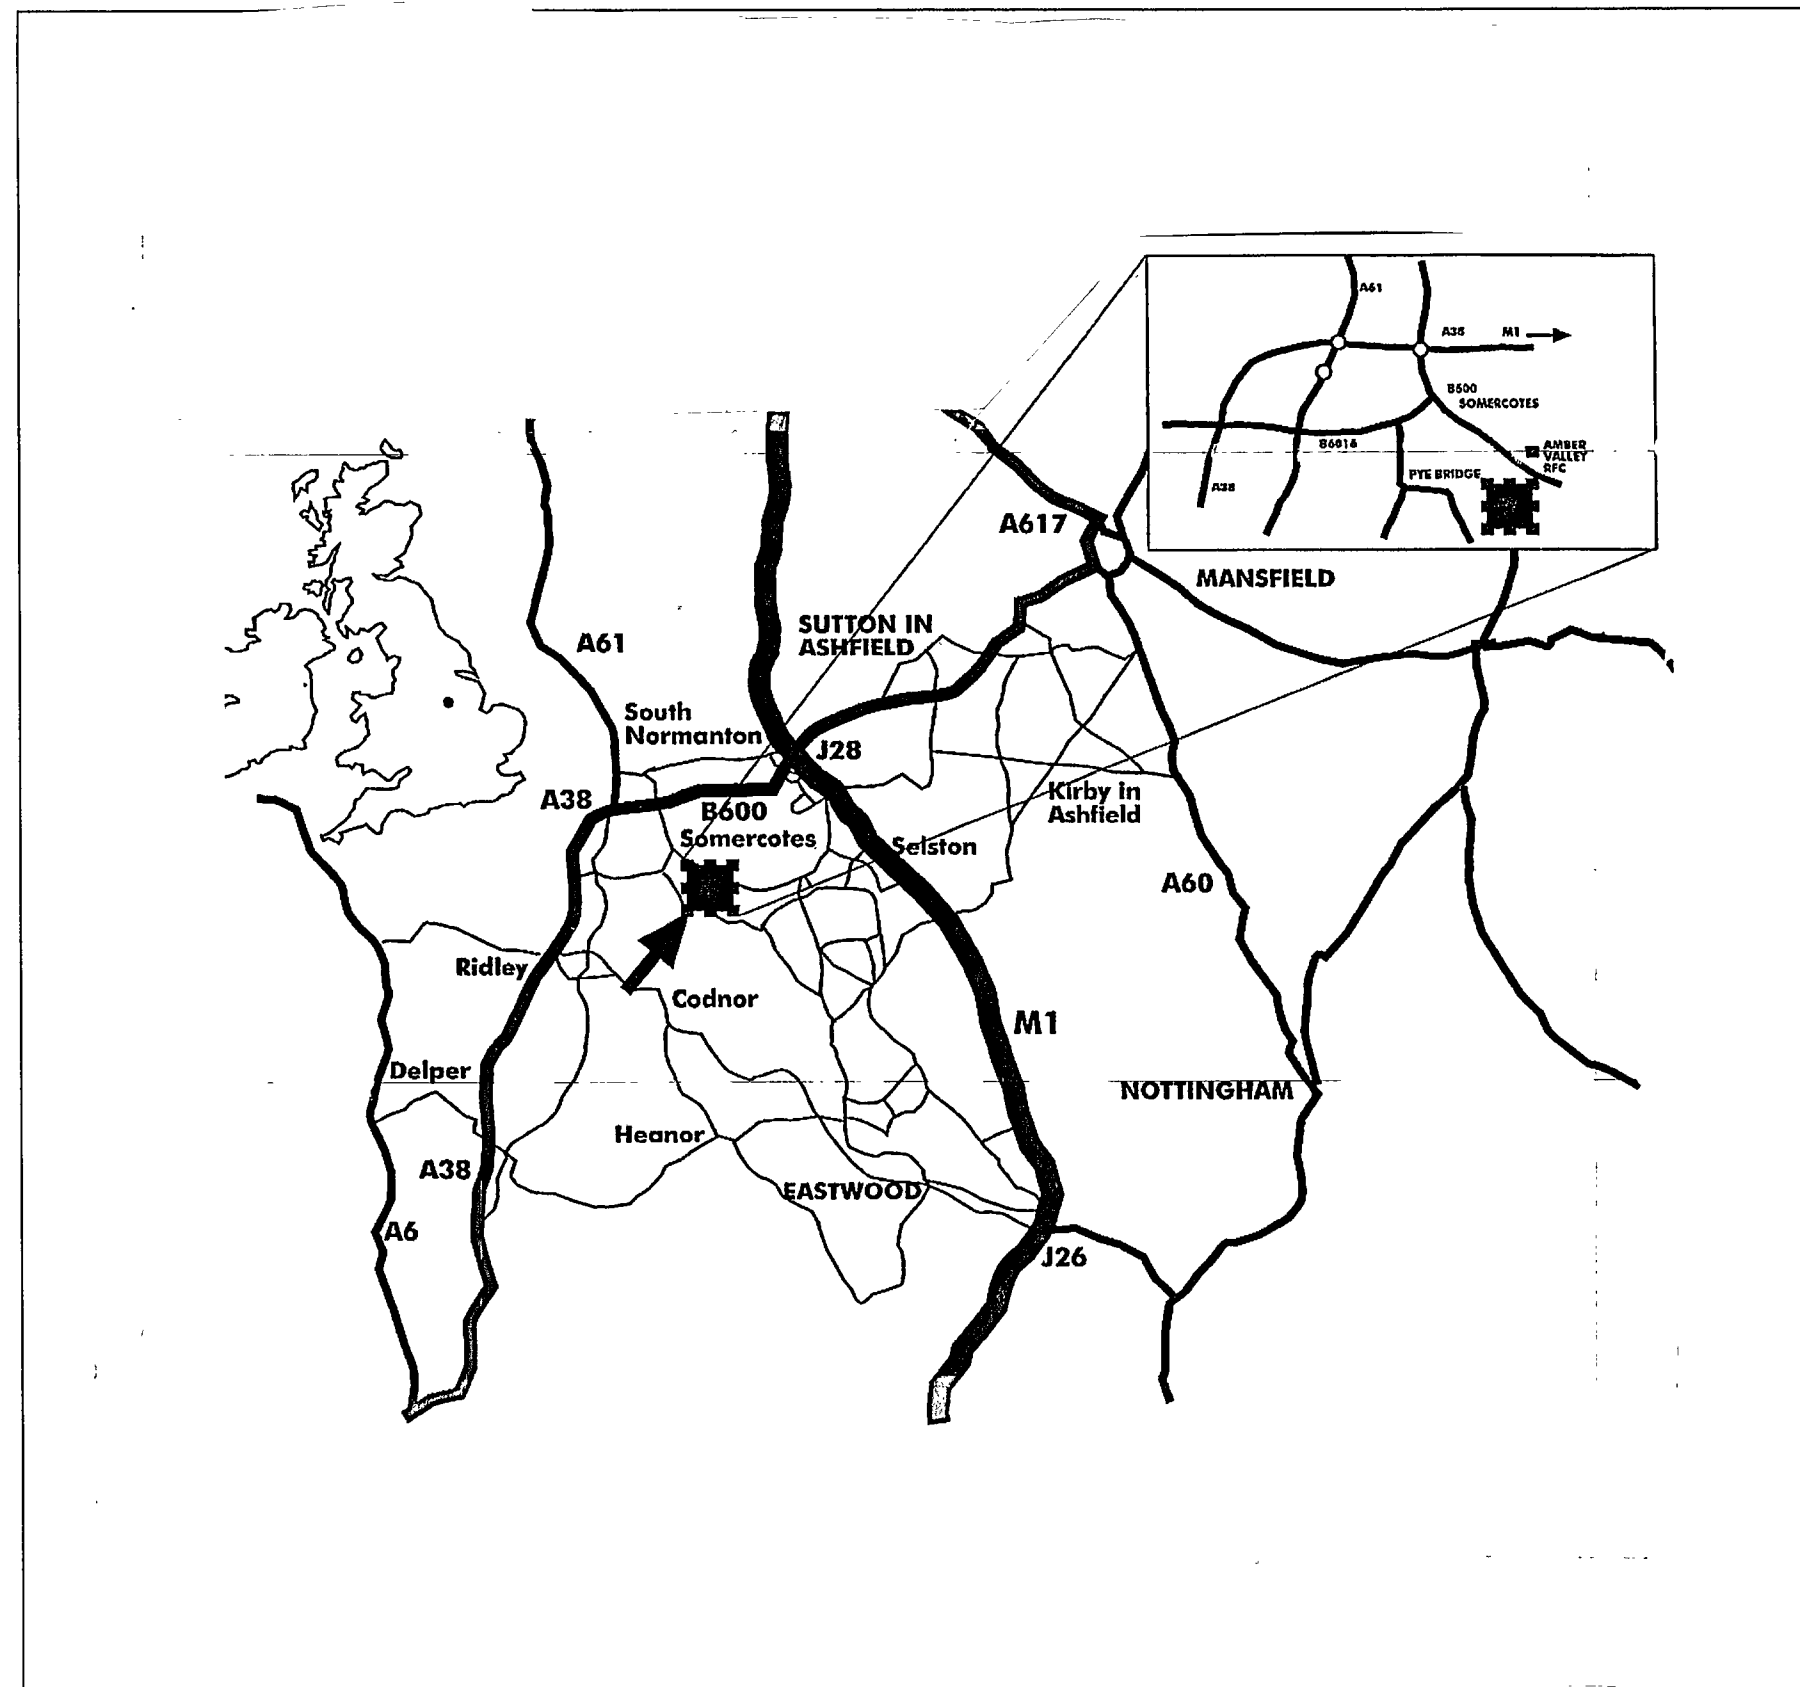

SITE LOCATION  
SCALE 1-2500

rev	description	date	name
A	Circle added	09/11/09	SDS
-	First Issue	06/11/09	SDS

client

project  
 Pye Bridge Gasification Project

title  
 Location Plan

drawing no	ITI-122-GA-002	checked by	
drawing scale	-	paper size	A1
plotting scale	1-1	plot style	None

GASIFICATION PROCESSES DESIGNED  
 BY:  
 ITI ENERGY LTD  
 Advanced Manufacturing Park  
 Technology Centre  
 Brunel Way, Rotherham, S60 5WG.  
 Tel: 0114 2541233. Fax: 0114 2541235.

