


DERBYSHIRE COUNTY COUNCIL JOHN HADFIELD HOUSE SITE PLAN

John Hadfield House
Dale Road
Matlock
Derbyshire
DE4 3RD

Tel: 01629 580000
www.derbyshire.gov.uk

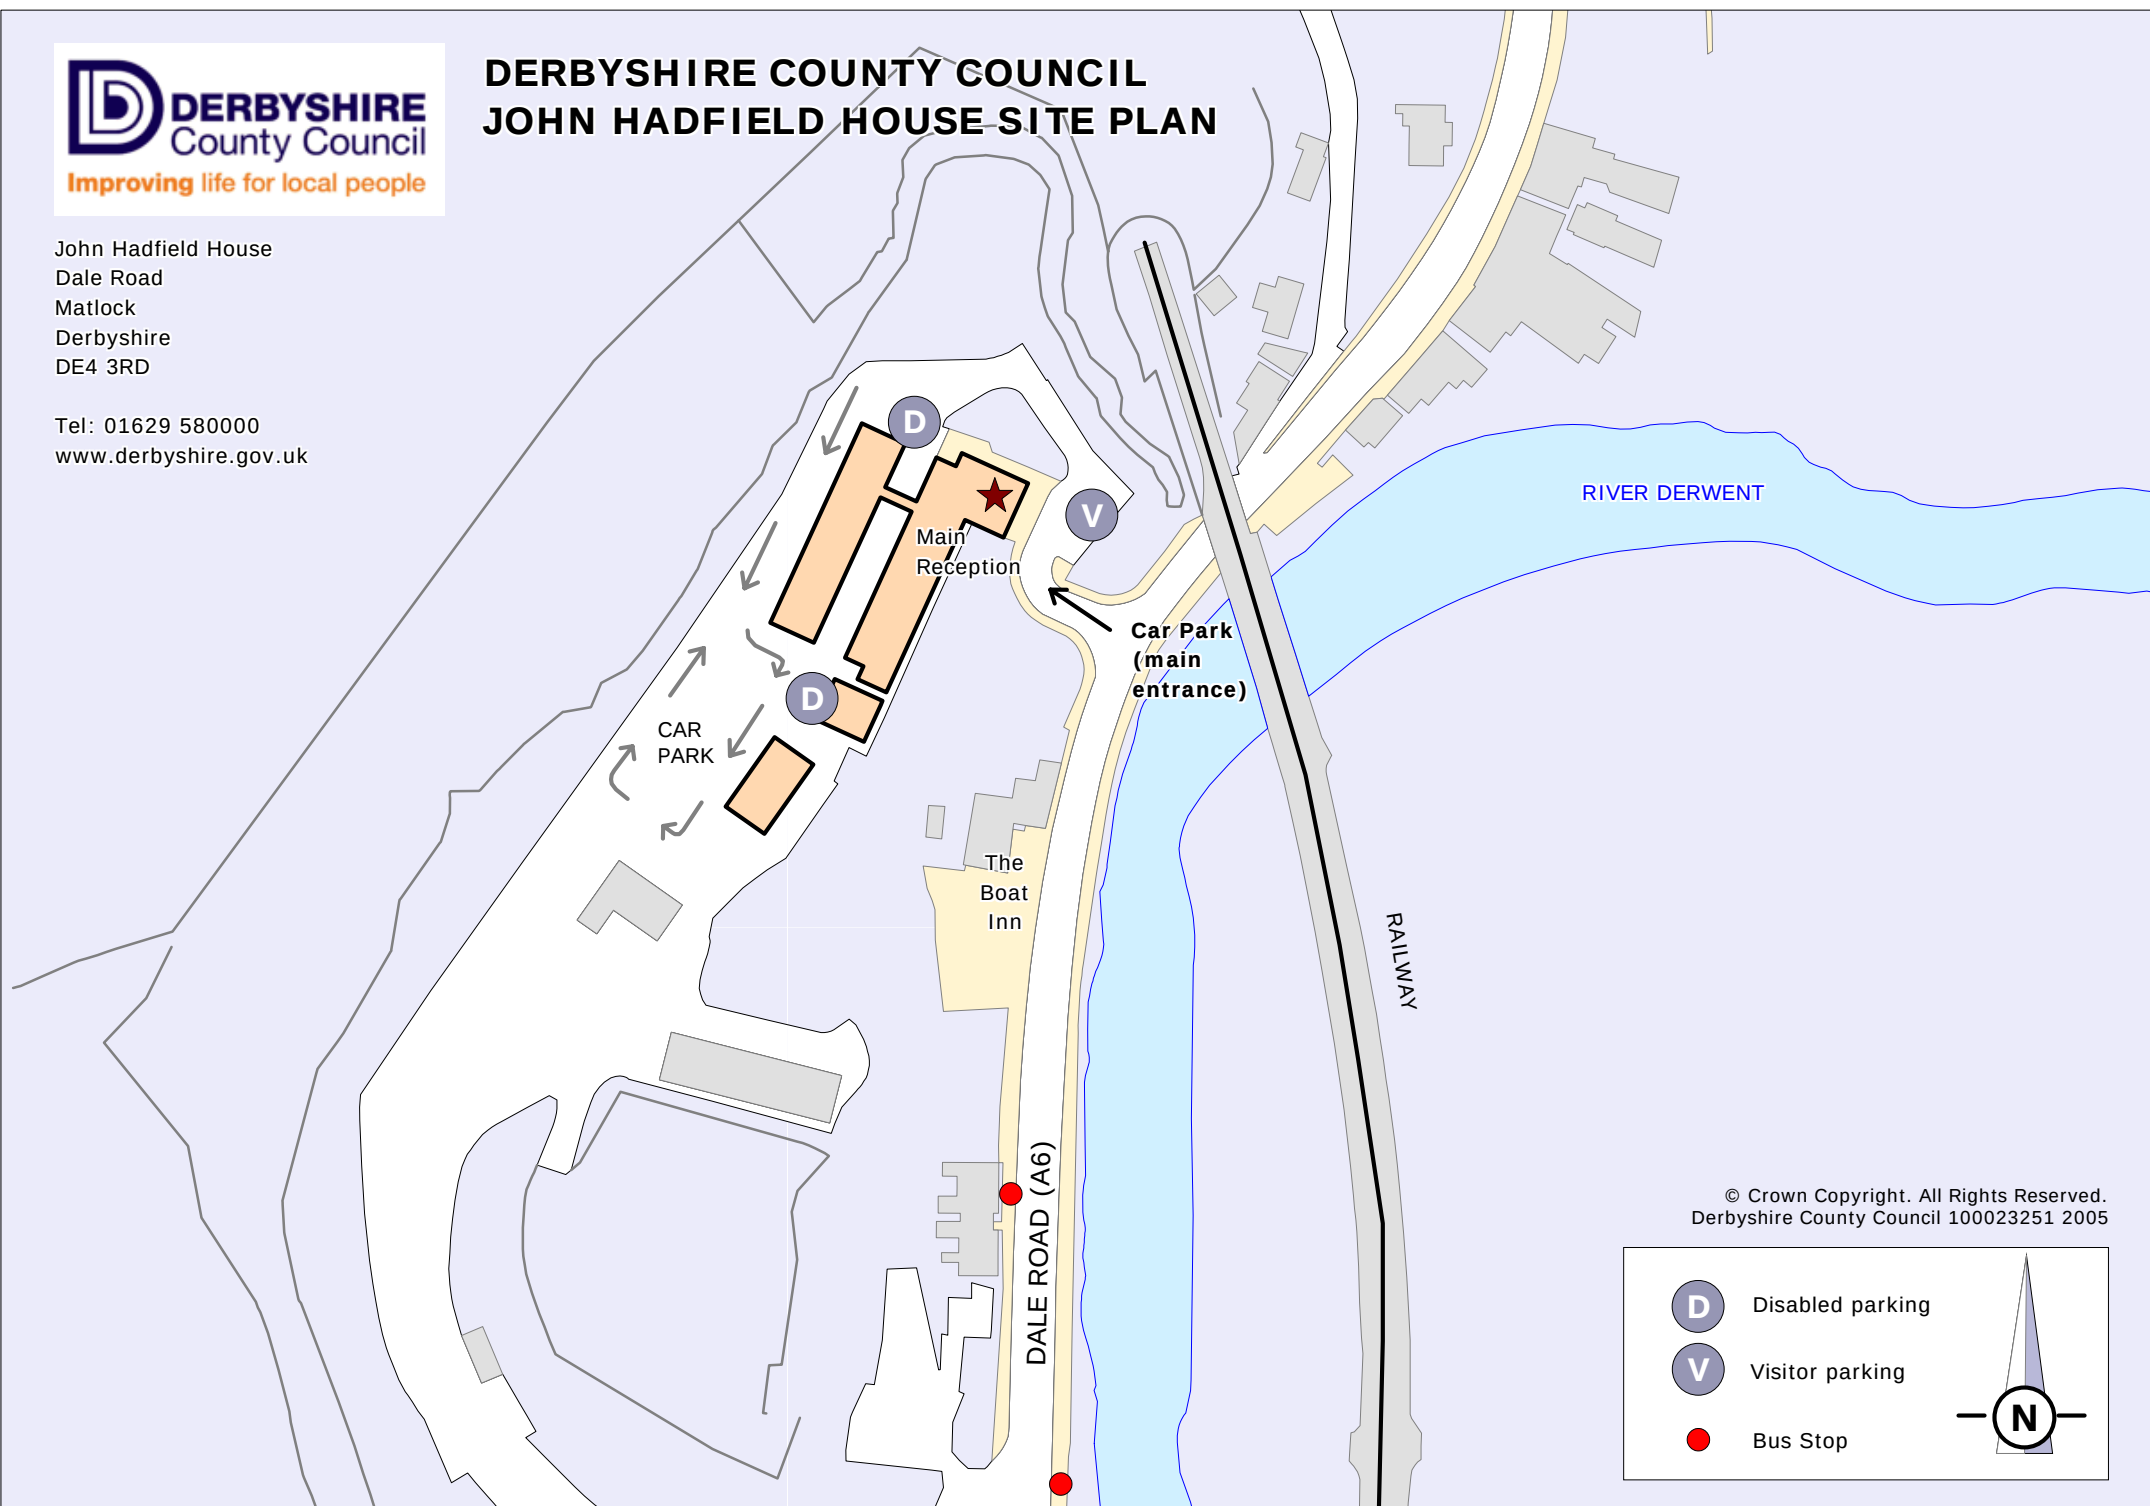

© Crown Copyright. All Rights Reserved.
Derbyshire County Council 100023251 2005

- D** Disabled parking
- V** Visitor parking
- Bus Stop

