


IT IS ASSUMED THAT ALL WORKS ON THIS DRAWING WILL BE CARRIED OUT BY A COMPETENT CONTRACTOR WORKING, WHERE APPROPRIATE, TO AN APPROPRIATE METHOD STATEMENT.


THIS DRAWING IS TO BE USED ONLY FOR THE PURPOSE OF ISSUE THAT IT WAS INTENDED FOR AND IS SUBJECT TO AMENDMENT.

NOTES


1. THIS DRAWING IS TO BE READ IN CONJUNCTION WITH ALL OTHER RELEVANT DOCUMENTATION.
2. DO NOT SCALE FROM THIS DRAWING, USE ONLY PRINTED DIMENSIONS.
3. ALL DIMENSIONS IN METRES, ALL CHAINAGES, LEVELS AND COORDINATES ARE IN METRES UNLESS DEFINED OTHERWISE.
4. THIS DRAWING IS TO BE READ IN CONJUNCTION WITH THE PROJECT HEALTH & SAFETY FILE FOR ANY IDENTIFIED POTENTIAL RISKS.
5. FOR LOCATION OF TREATMENTS 1, 2 & 3 REFER TO SHEETS 1 & 2 OF 4, DRAWING: CHA-AEC-XX-XX-DR-PC-00001 & 00002.

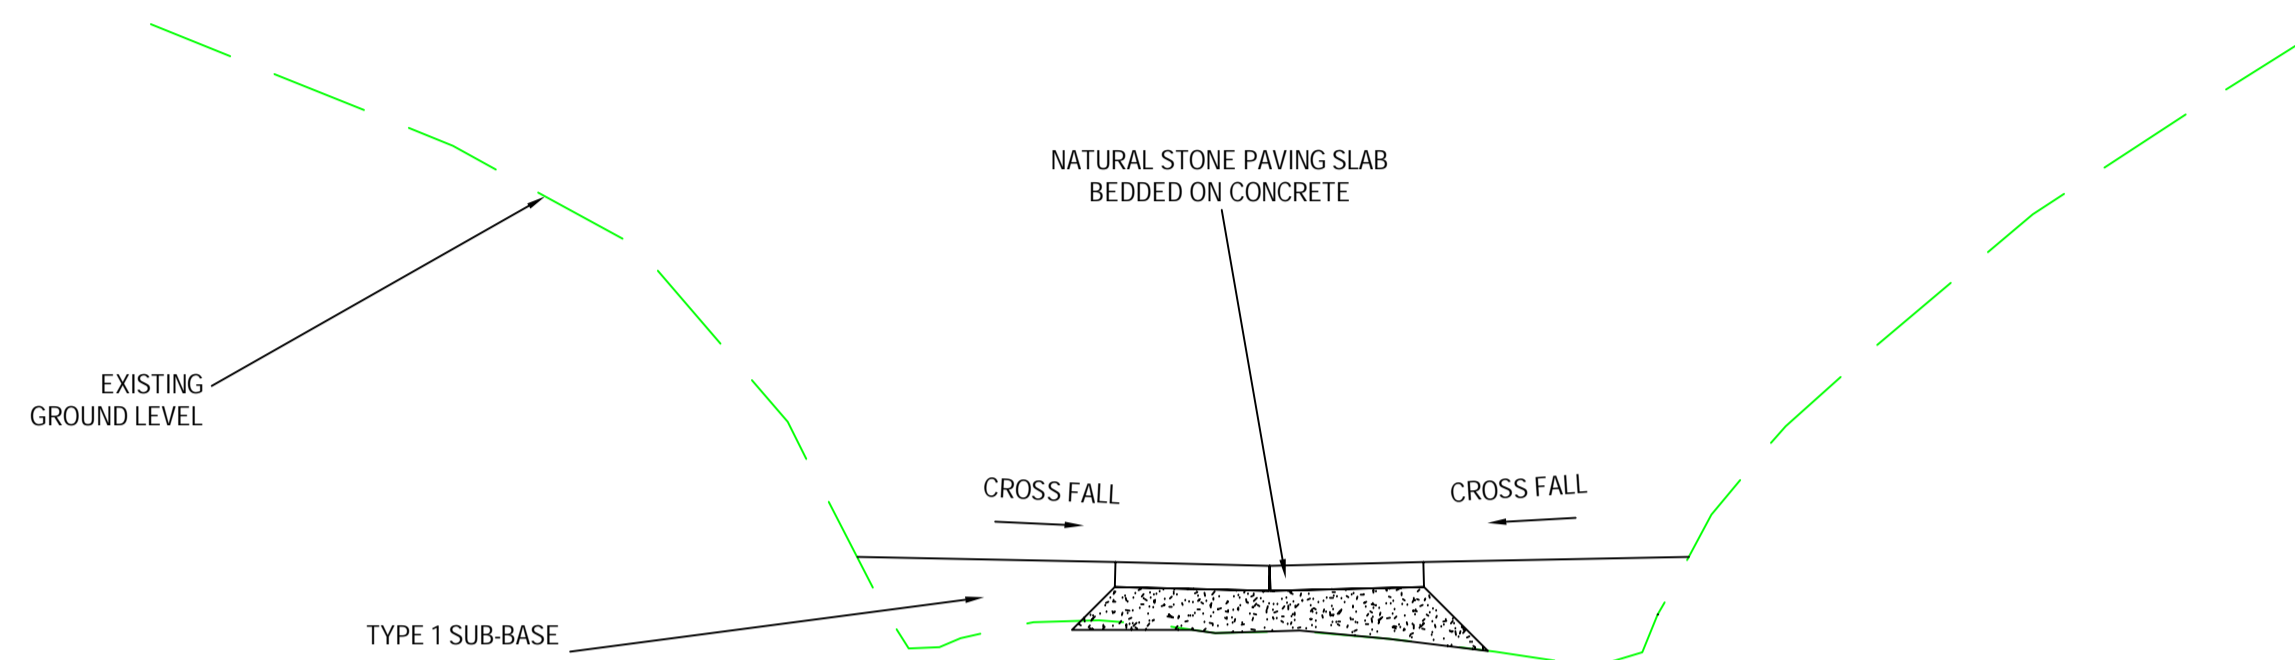

TREATMENT 1 - TYPICAL CROSS SECTION WITH DRAINAGE CHANNEL

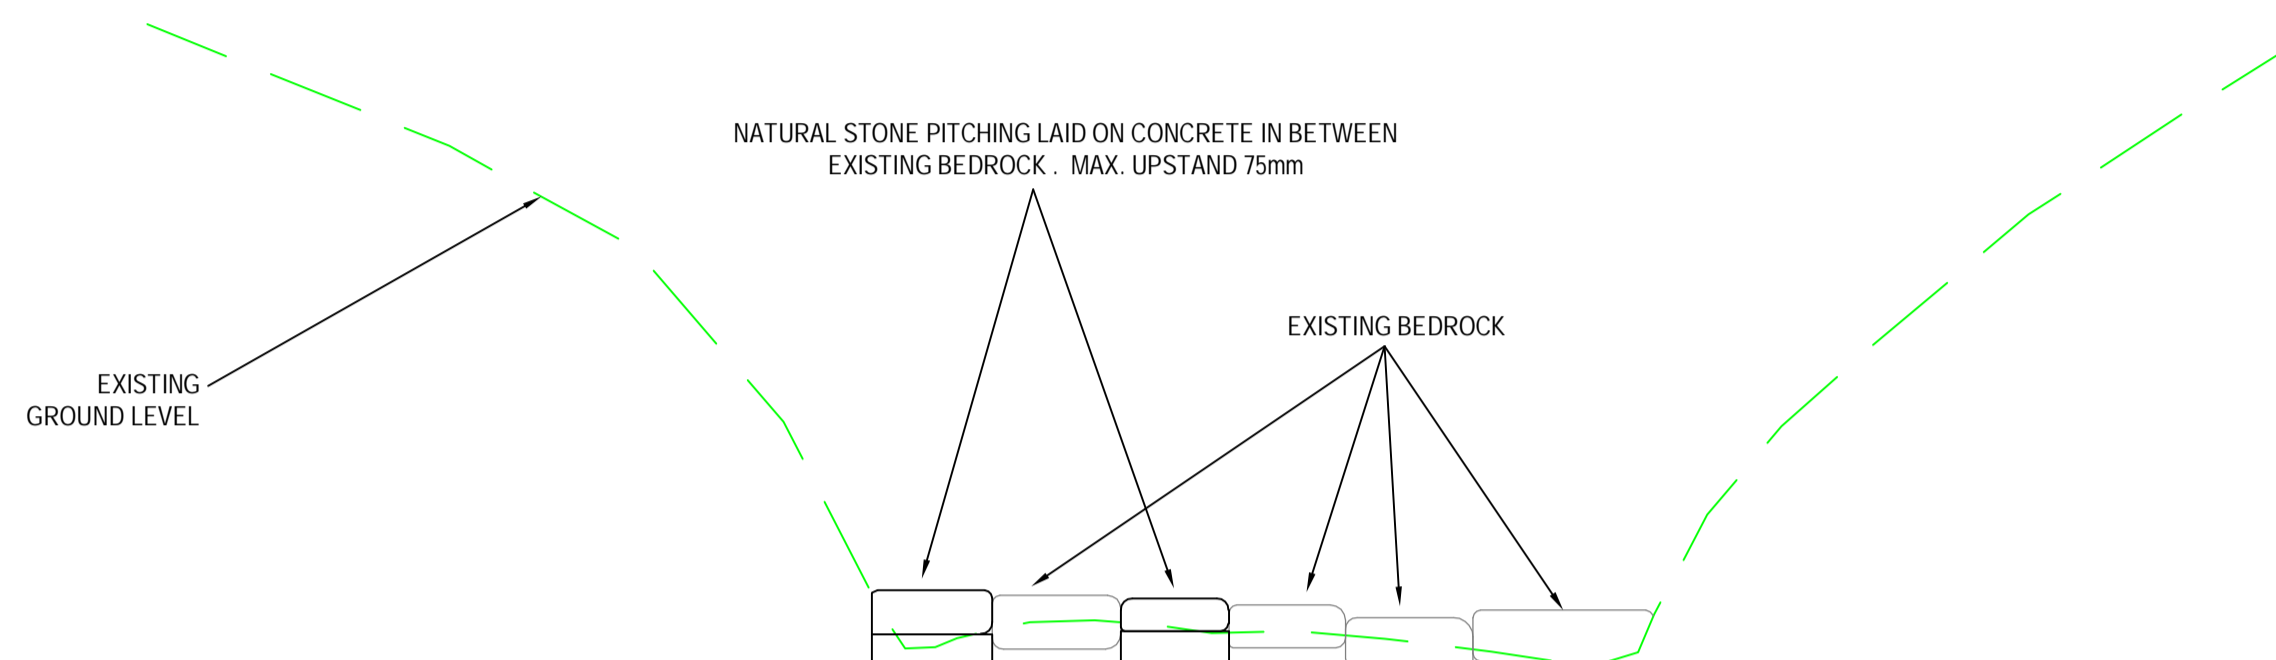

TREATMENT 2 - USE STONE PITCHING AROUND EXISTING BEDROCK.

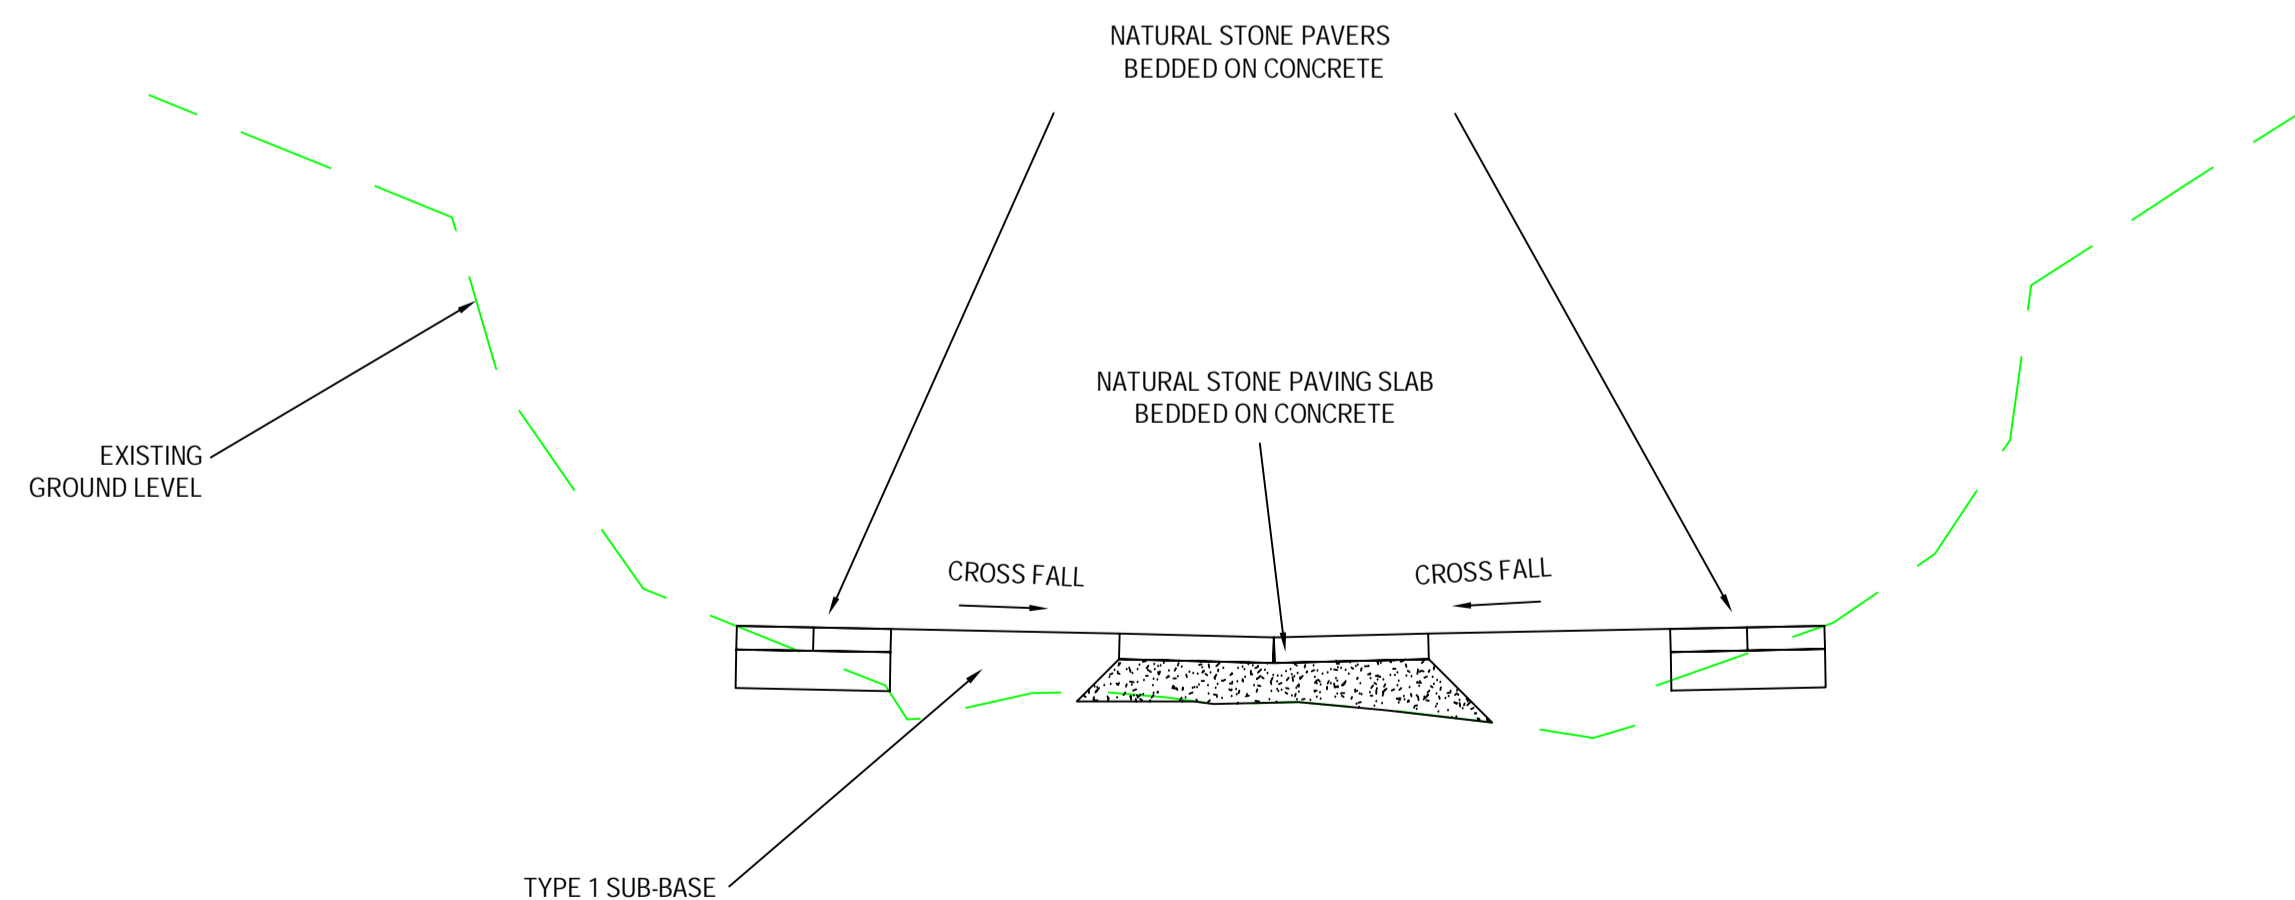

TREATMENT 3 - TYPICAL CROSS SECTION WITH NATURAL STONE PAVERS

Revision Details	By	Date	Suffi
	Check		

Purpose of issue: **PUBLIC CONSULTATION**

Client: **DERBYSHIRE County Council**
 MIKE ASHWORTH
 Strategic Director - Economy, Transport and Environment

Project Title: **CHAPELGATE**

Drawing Title: **PUBLIC CONSULTATION TREATMENTS SHEET 3 OF 4**

Designed AT	Drawn KW	Checked AT	Approved SD	Date 28/03/2018
AECOM Internal Project No. 60546216			Subsidiary	
Scale @ A1 1:20		Zone		

THIS DOCUMENT HAS BEEN PREPARED PURSUANT TO AND SUBJECT TO THE TERMS OF AECOP APPOINTMENT BY ITS CLIENT. AECOM ACCEPTS NO LIABILITY FOR ANY USE OF THIS DOCUMENT OTHER THAN BY ITS ORIGINAL CLIENT OR FOLLOWING AECOM'S EXPRESS AGREEMENT TO SUCH USE, AND ONLY FOR THE PURPOSES FOR WHICH IT WAS PREPARED AND PROVIDED.

AECOM Infrastructure & Environment UK Limited
 Royal Court, Basil Close
 Chesterfield
 S41 7SL
 Tel: +44 (0)1246 209 221
 Fax: +44 (0)1246 209 229
 www.aecom.com



Drawing Number CHA-AEC-XX-XX-DR-PC-00003	Rev
--	-----