

Malthouse

HERBOAD




© Crown copyright and database rights 2021. Ordnance Survey 100023251. You are not permitted to copy, sub-licence, distribute or sell any of this data to third parties in any form.

NOTES:

Red line Planning Boundary



Give way to oncoming vehicles

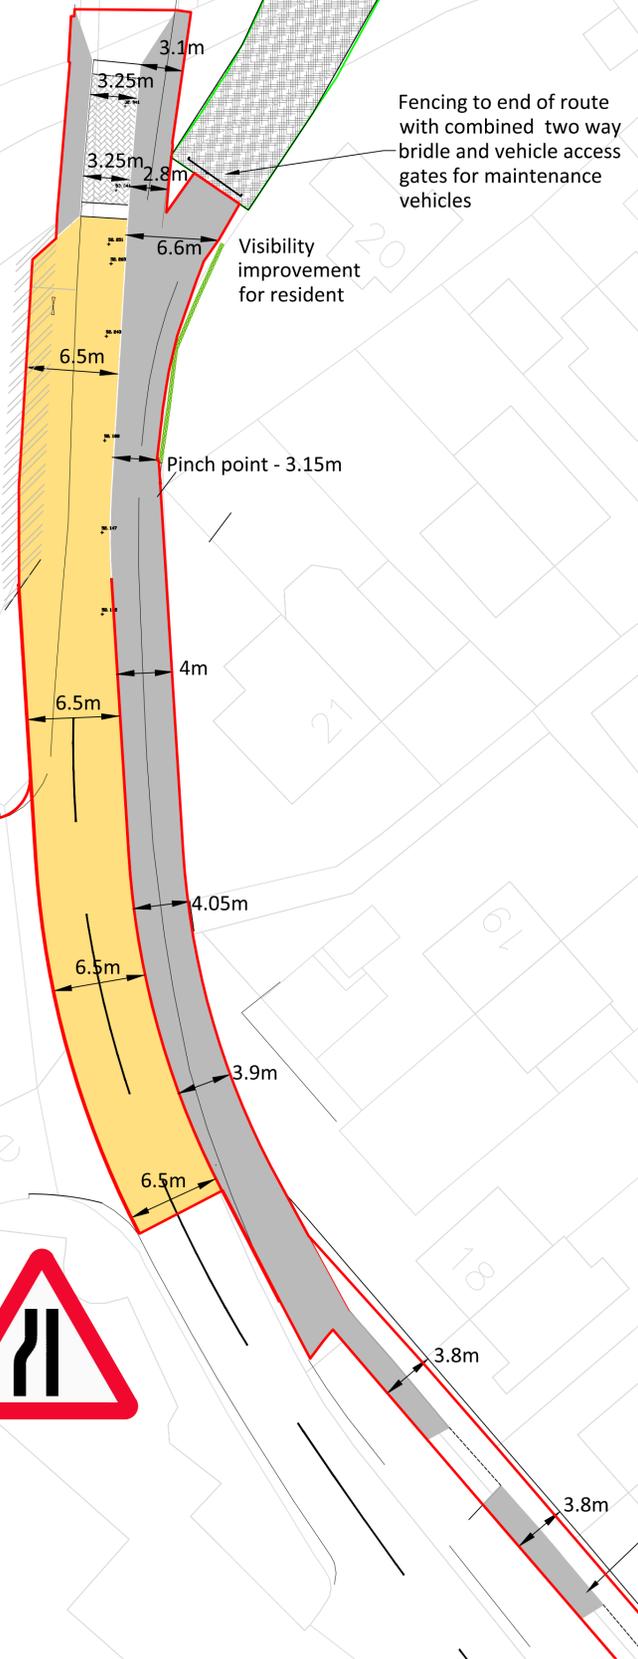

| | | | | | |
|---|------------|-------------|-------------------------------------|----------|---|
| FIRST ISSUE | xx | xx | xx | xx.xx.xx | - |
| AMENDMENT DETAILS | | | | | |
| By | Chkd | Appd | Date | No. | |
| DRAWN BY SF | CHECKED BY | APPROVED BY | SCALE @ A1 | | |
| Date 01/03/22 | Date | Date | 1:250 | | |
| DRAWING STATUS PRELIMINARY DRAWING | | | CLASSIFICATION CONTROLLED | | |
| <small>ORIGINAL DRAWING SIZE B41 x 564 (A1)</small> | | | | | |



Chris Henning
Executive Director - Place

PLACE

HIGHWAYS
HIGHWAY DESIGN

PROJECT TITLE
LITTLE EATON TO RIPLEY GREENWAY

DRAWING TITLE
**LOCATION A - DUFFILD ROAD
GENERAL ARRANGEMENT
1 OF 2**

DCC Project Reference Number C19-0001-02-01-03

Drawing Number C19-0001-02-01-03/200



File Location: J:\Network-Management\Highways\C&C HIGHWAY DESIGN\2021-22\Little Eaton to Ripley Greenway\04 - Design\01 Work in progress\DWG\Little Eaton to Ripley Greenway Overall Layout.dwg
Date printed: September 6, 2022