


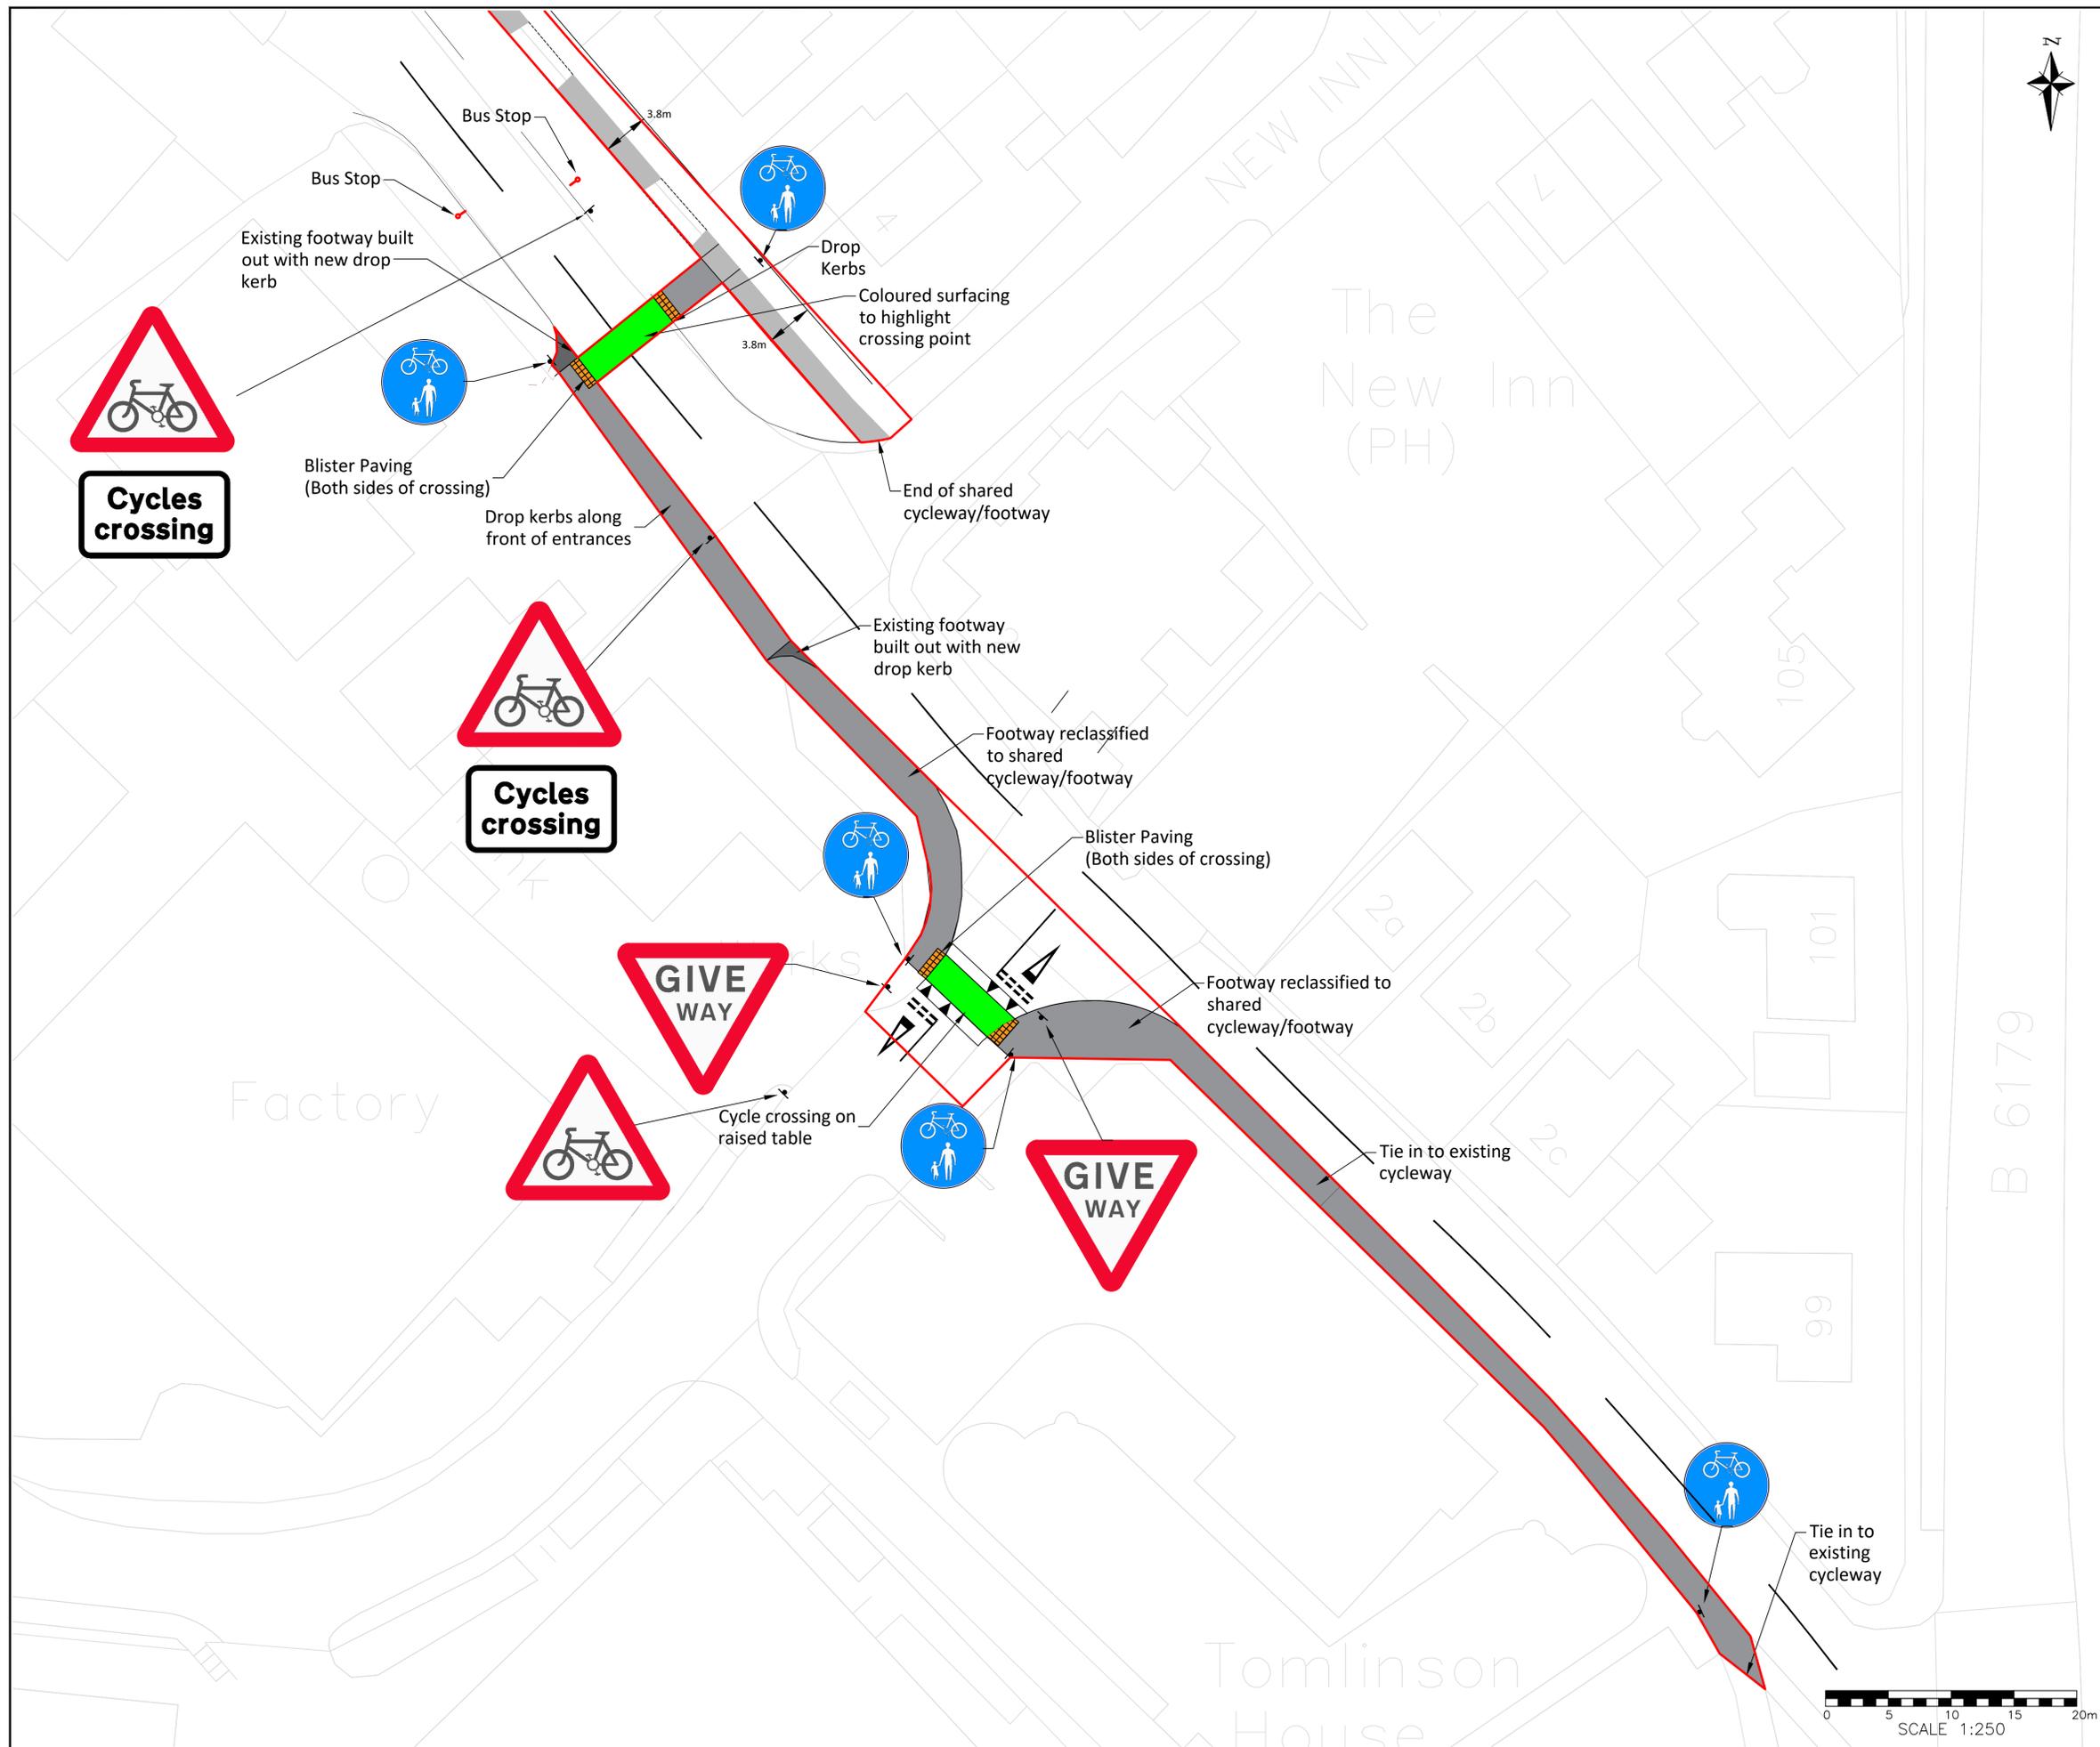

NOTES:



FIRST ISSUE	xx	xx	xx	xx.xx.xx	-
AMENDMENT DETAILS					
By	Chkd	Appd	Date	No.	
DRAWN BY SF	CHECKED BY	APPROVED BY	SCALE @ A1		
Date 01/03/22	Date	Date	1:250		
DRAWING STATUS PRELIMINARY DRAWING			CLASSIFICATION CONTROLLED		
ORIGINAL DRAWING SIZE 841 x 594 (A1)					



Chris Henning
Executive Director - Place

PLACE	
HIGHWAYS HIGHWAY DESIGN	

PROJECT TITLE
LITTLE EATON TO RIPLEY GREENWAY

DRAWING TITLE
**LOCATION A - DUFFILD ROAD
GENERAL ARRANGEMENT
2 OF 2**

DCC Project Reference Number C19-0001-02-01-03
Drawing Number C19-0001-02-01-03/201