



NOTES:

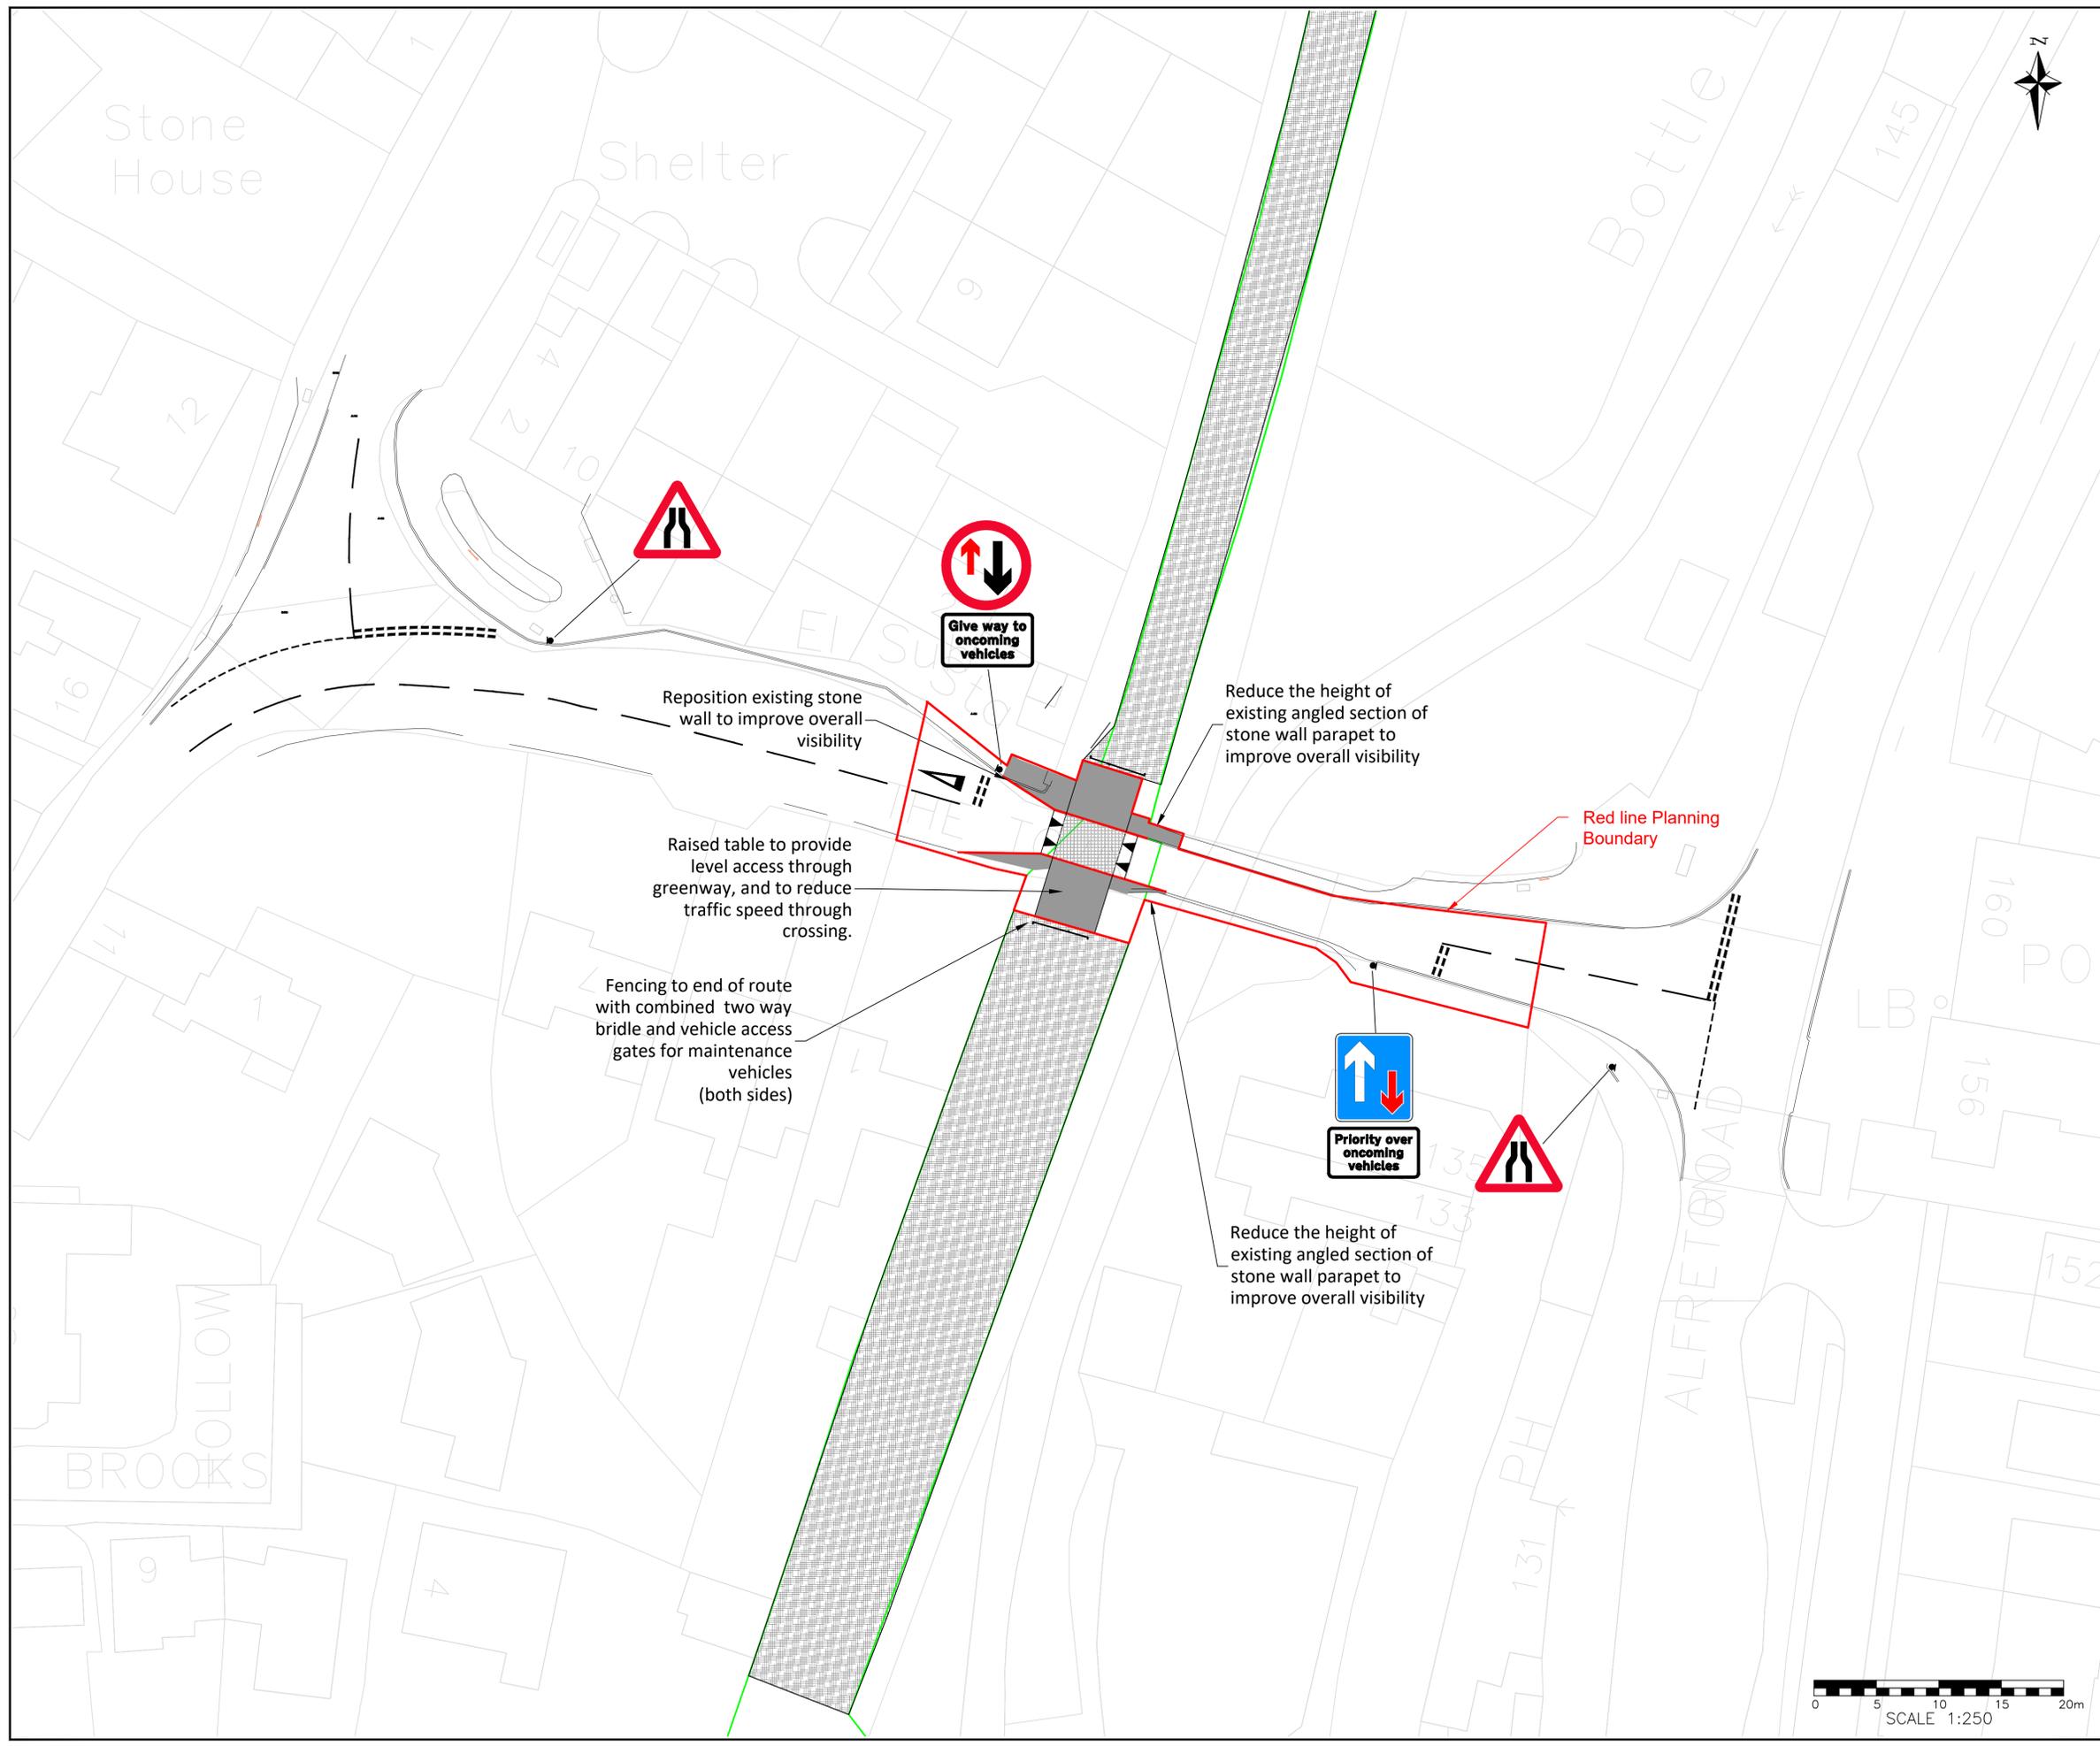

FIRST ISSUE	xx	xx	xx	xx.xx.xx	-
AMENDMENT DETAILS					
DRAWN BY	CHECKED BY	APPROVED BY	SCALE @ A1		
SF					
Date	Date	Date	1:250		
01/03/22					
DRAWING STATUS			CLASSIFICATION		
<b>PRELIMINARY DRAWING</b>			<b>CONTROLLED</b>		
<small>ORIGINAL DRAWING SIZE B41 x 94 (A1)</small>					

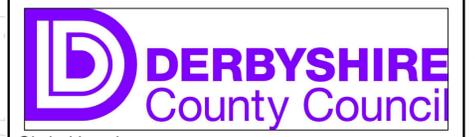

Chris Henning  
Executive Director - Place

PLACE	
HIGHWAYS	
HIGHWAY DESIGN	

PROJECT TITLE  
**LITTLE EATON TO RIPLEY GREENWAY**

DRAWING TITLE  
**LOCATION B - THE TOWN GENERAL ARRANGEMENT**

DCC Project Reference Number **C19-0001-02-01-03**  
Drawing Number **C19-0001-02-01-03/300**