



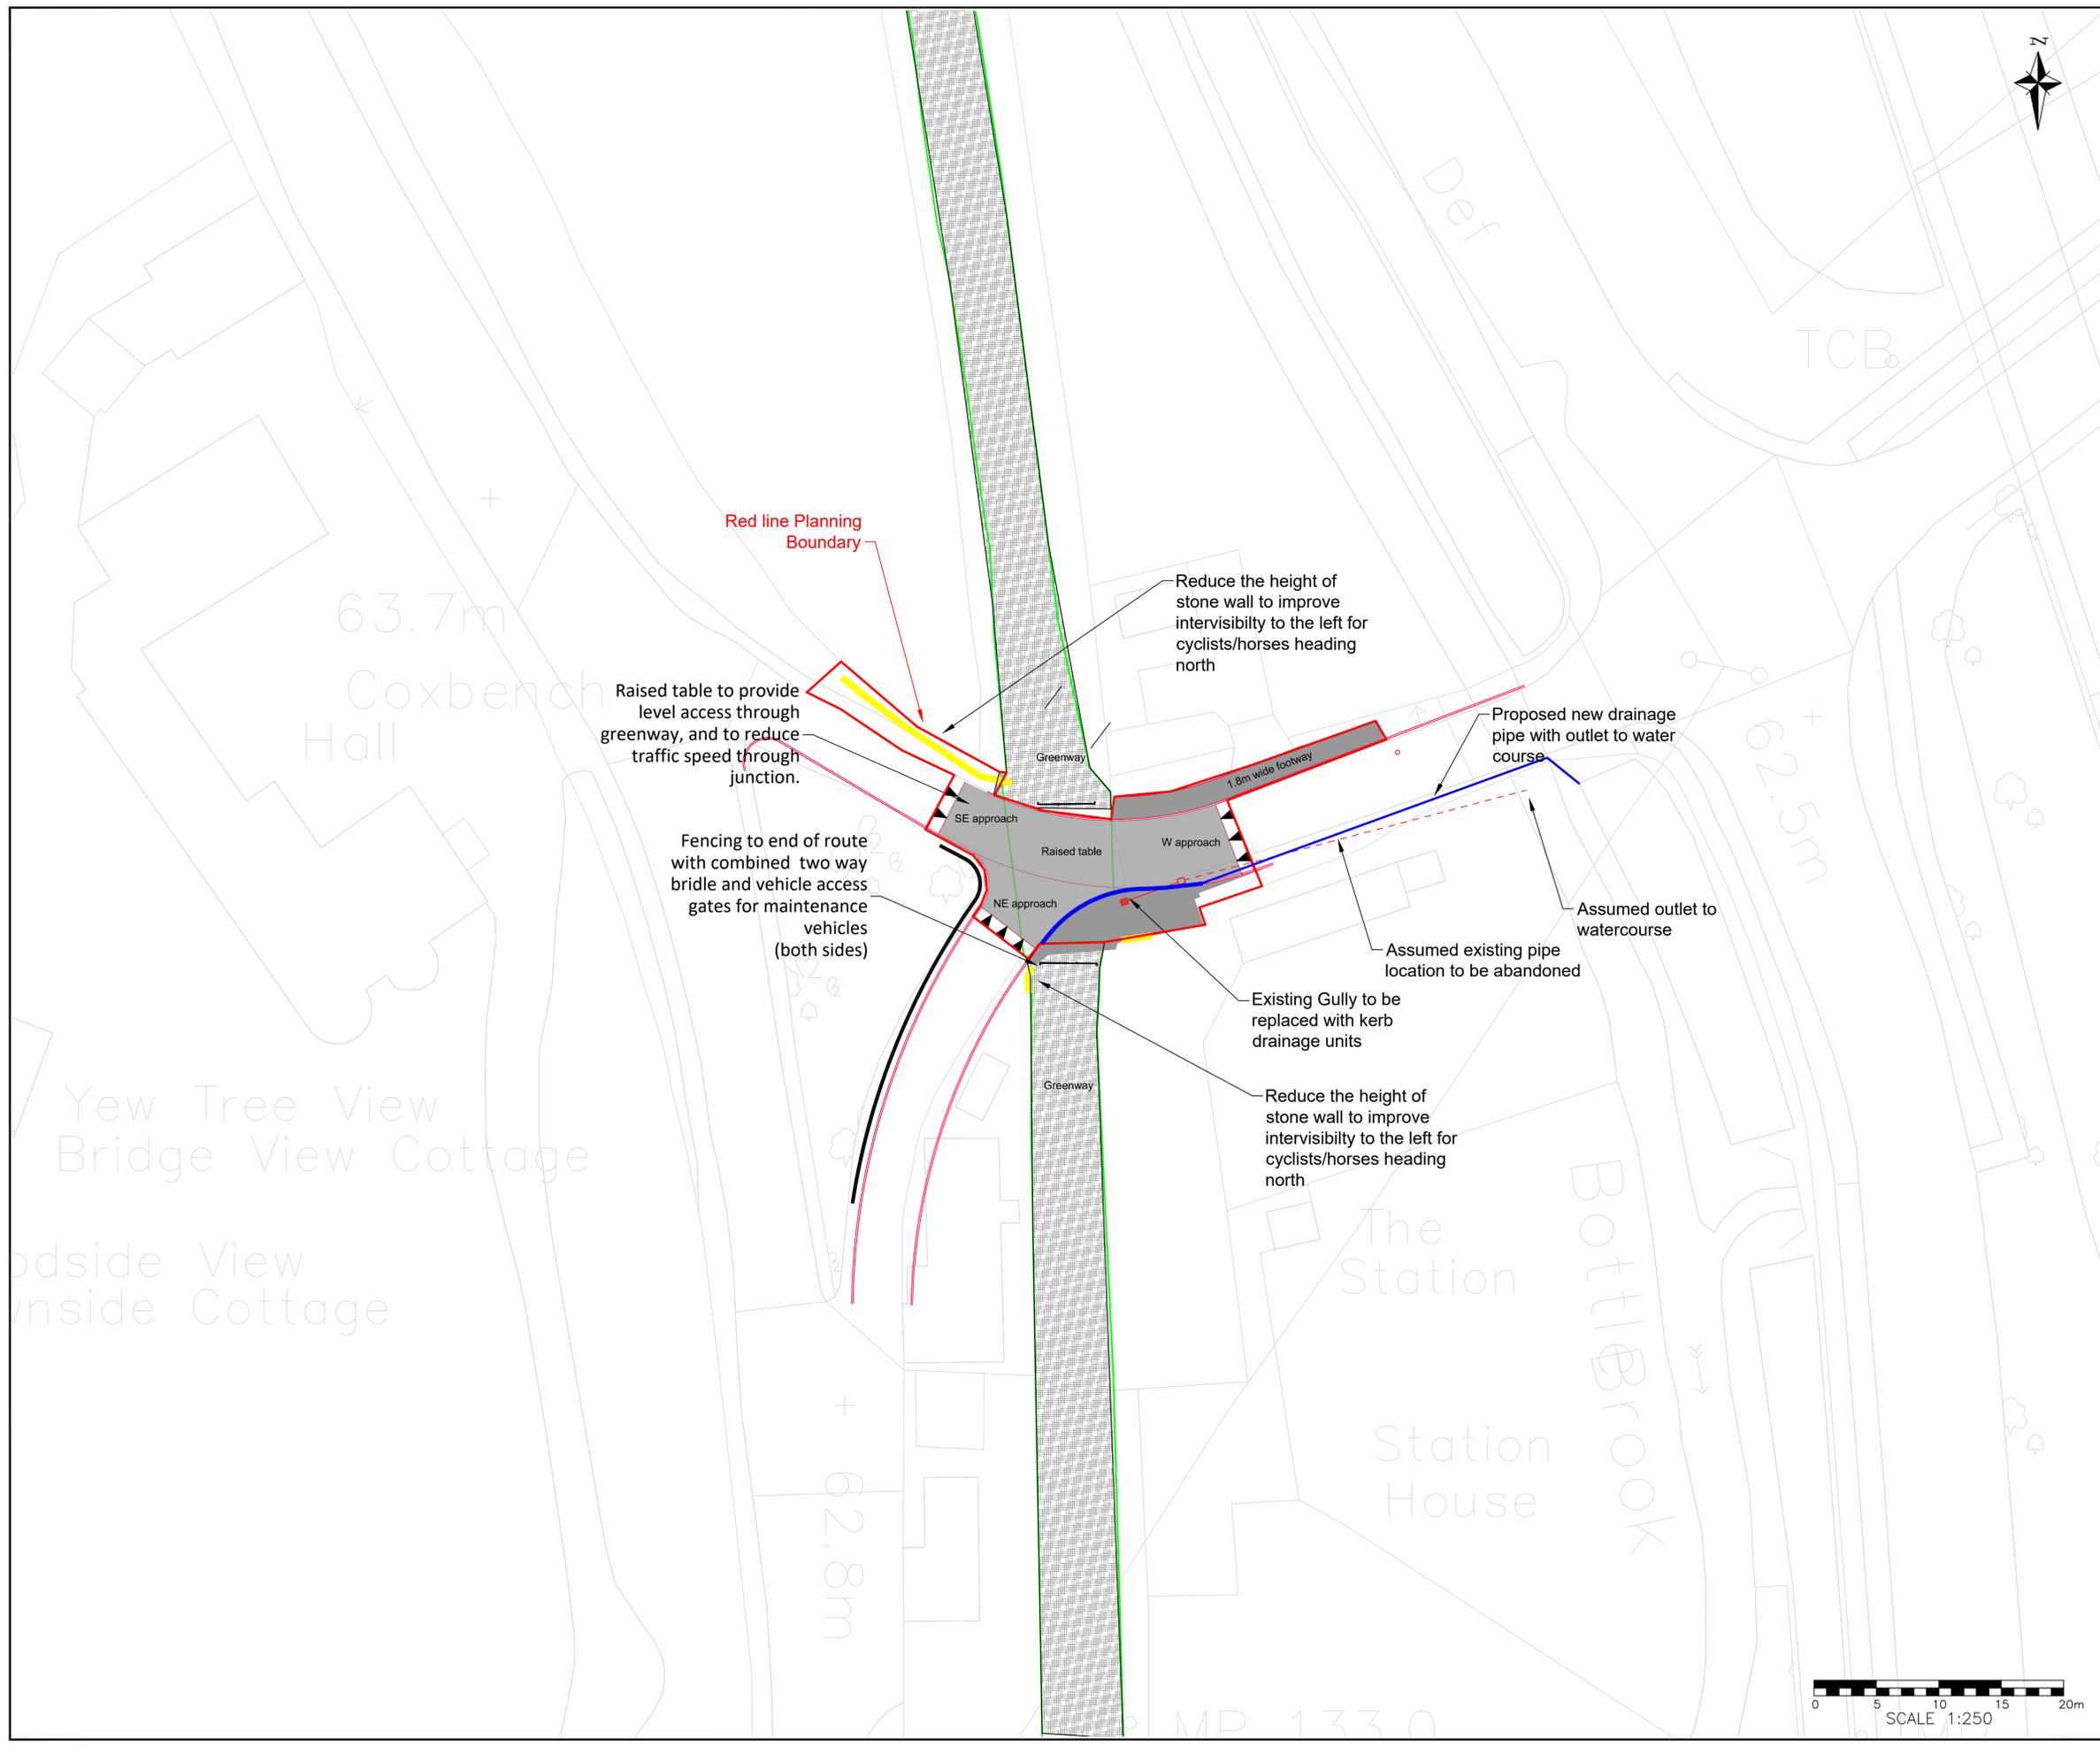

NOTES:



FIRST ISSUE	xx	xx	xx	xx.xx.xx	-
AMENDMENT DETAILS					
By	Chkd	Appd	Date	No.	
DRAWN BY SF	CHECKED BY	APPROVED BY	SCALE @ A1		
Date 01/03/22	Date	Date	1:250		
DRAWING STATUS PRELIMINARY DRAWING			CLASSIFICATION CONTROLLED		

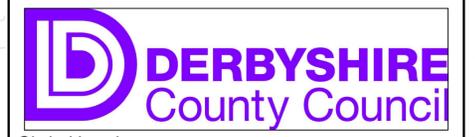

Chris Henning
Executive Director - Place

PLACE

HIGHWAYS
HIGHWAY DESIGN

PROJECT TITLE

LITTLE EATON TO RIPLEY GREENWAY

DRAWING TITLE

LOCATION C - COXBENCH ROAD GENERAL ARRANGEMENT

DCC Project Reference Number C19-0001-02-01-03

Drawing Number C19-0001-02-01-03/400