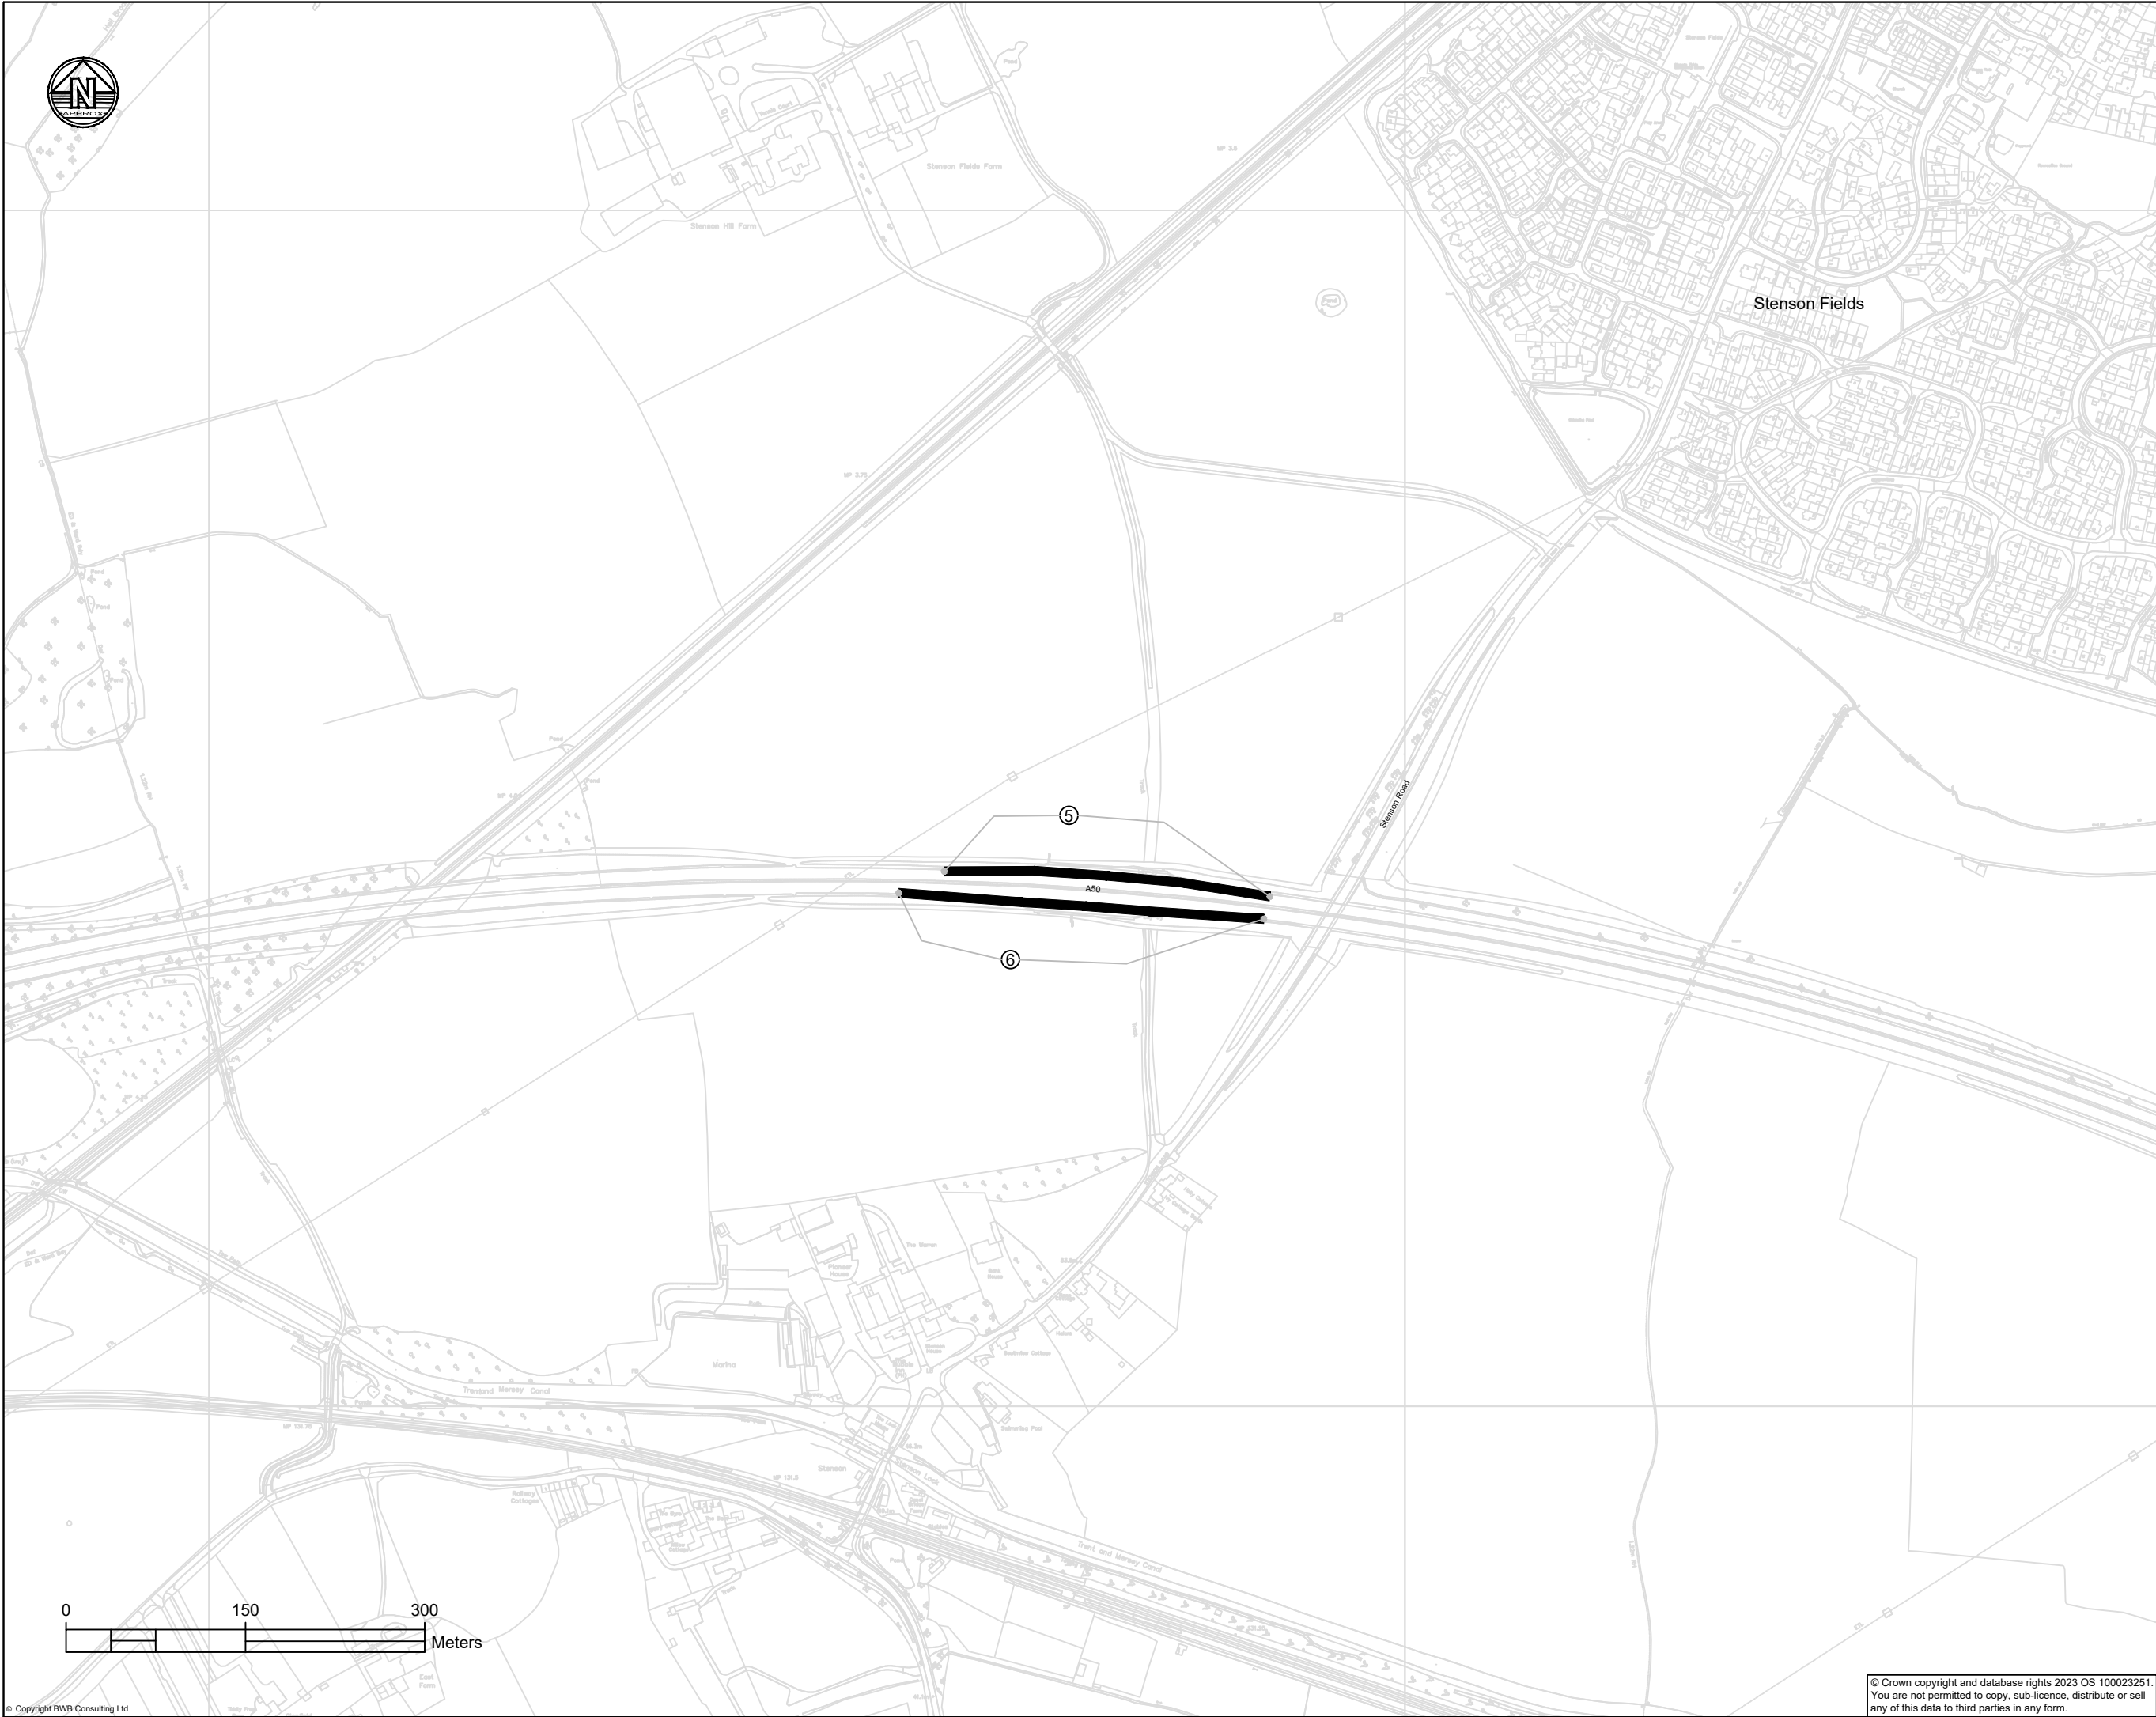


Notes

1. Do not scale this drawing. All dimensions must be checked/ verified on site. If in doubt ask.

2. This drawing is to be read in conjunction with all relevant architects, engineers and specialists drawings and specifications.

3. All dimensions in metres unless noted otherwise. All levels in metres unless noted otherwise.

4. Any discrepancies noted on site are to be reported to the engineer immediately.

Location Plan

KEY:

Route of new trunk roads

Signed by Authority of the Secretary of State for Transport on the 2026

A Senior Civil Servant in the Department for Transport

P02

04.08.26

Amendments to plan formatting

JA

XX

P01

09.07.26

For Information

JA

XX

Rev

Date

Details of issue / revision

Drw

Rev

Issues & Revisions

Birmingham

| 0121 233 3322

Leeds

| 0113 233 8000

London

| 020 7407 3879

Manchester

| 0161 233 4260

Nottingham

| 0115 924 1100

www.bwbconsulting.com

Client

DERBYSHIRE

County Council

Contractor

Project Title

SOUTH DERBYSHIRE

GROWTH ZONE ENABLING

INFRASTRUCTURE

Drawing Title

The A50 Trunk Road (New

Junction 3A and Laybys

Upgrade) (Trunking) Order

2026 (Plan 2)

Drawn:

J. Ashton

Reviewed:

XX

BWB Ref:

221548

Date:

09.07.26

Scale@A3:

1:5000

Drawing Status

FOR INFORMATION

Project - Originator - Zone - Level - Type - Role - Number

SDGZ-BWB-LSI-XX-DR-CH-008

S2

P02

© Crown copyright and database rights 2023 OS 100023251.

You are not permitted to copy, sub-licence, distribute or sell any of this data to third parties in any form.