


Plot Date : 30 June 2020 07:43:45
File Name : K:\ENVIRONMENT-AND-TRANSPORT\RECLAIMATORY TEMP\WOODVILLE\CPO PROCESS\19 CERTIFICATE\WVL-AEC-XX-XX-DR-CE-00060 POS - P2

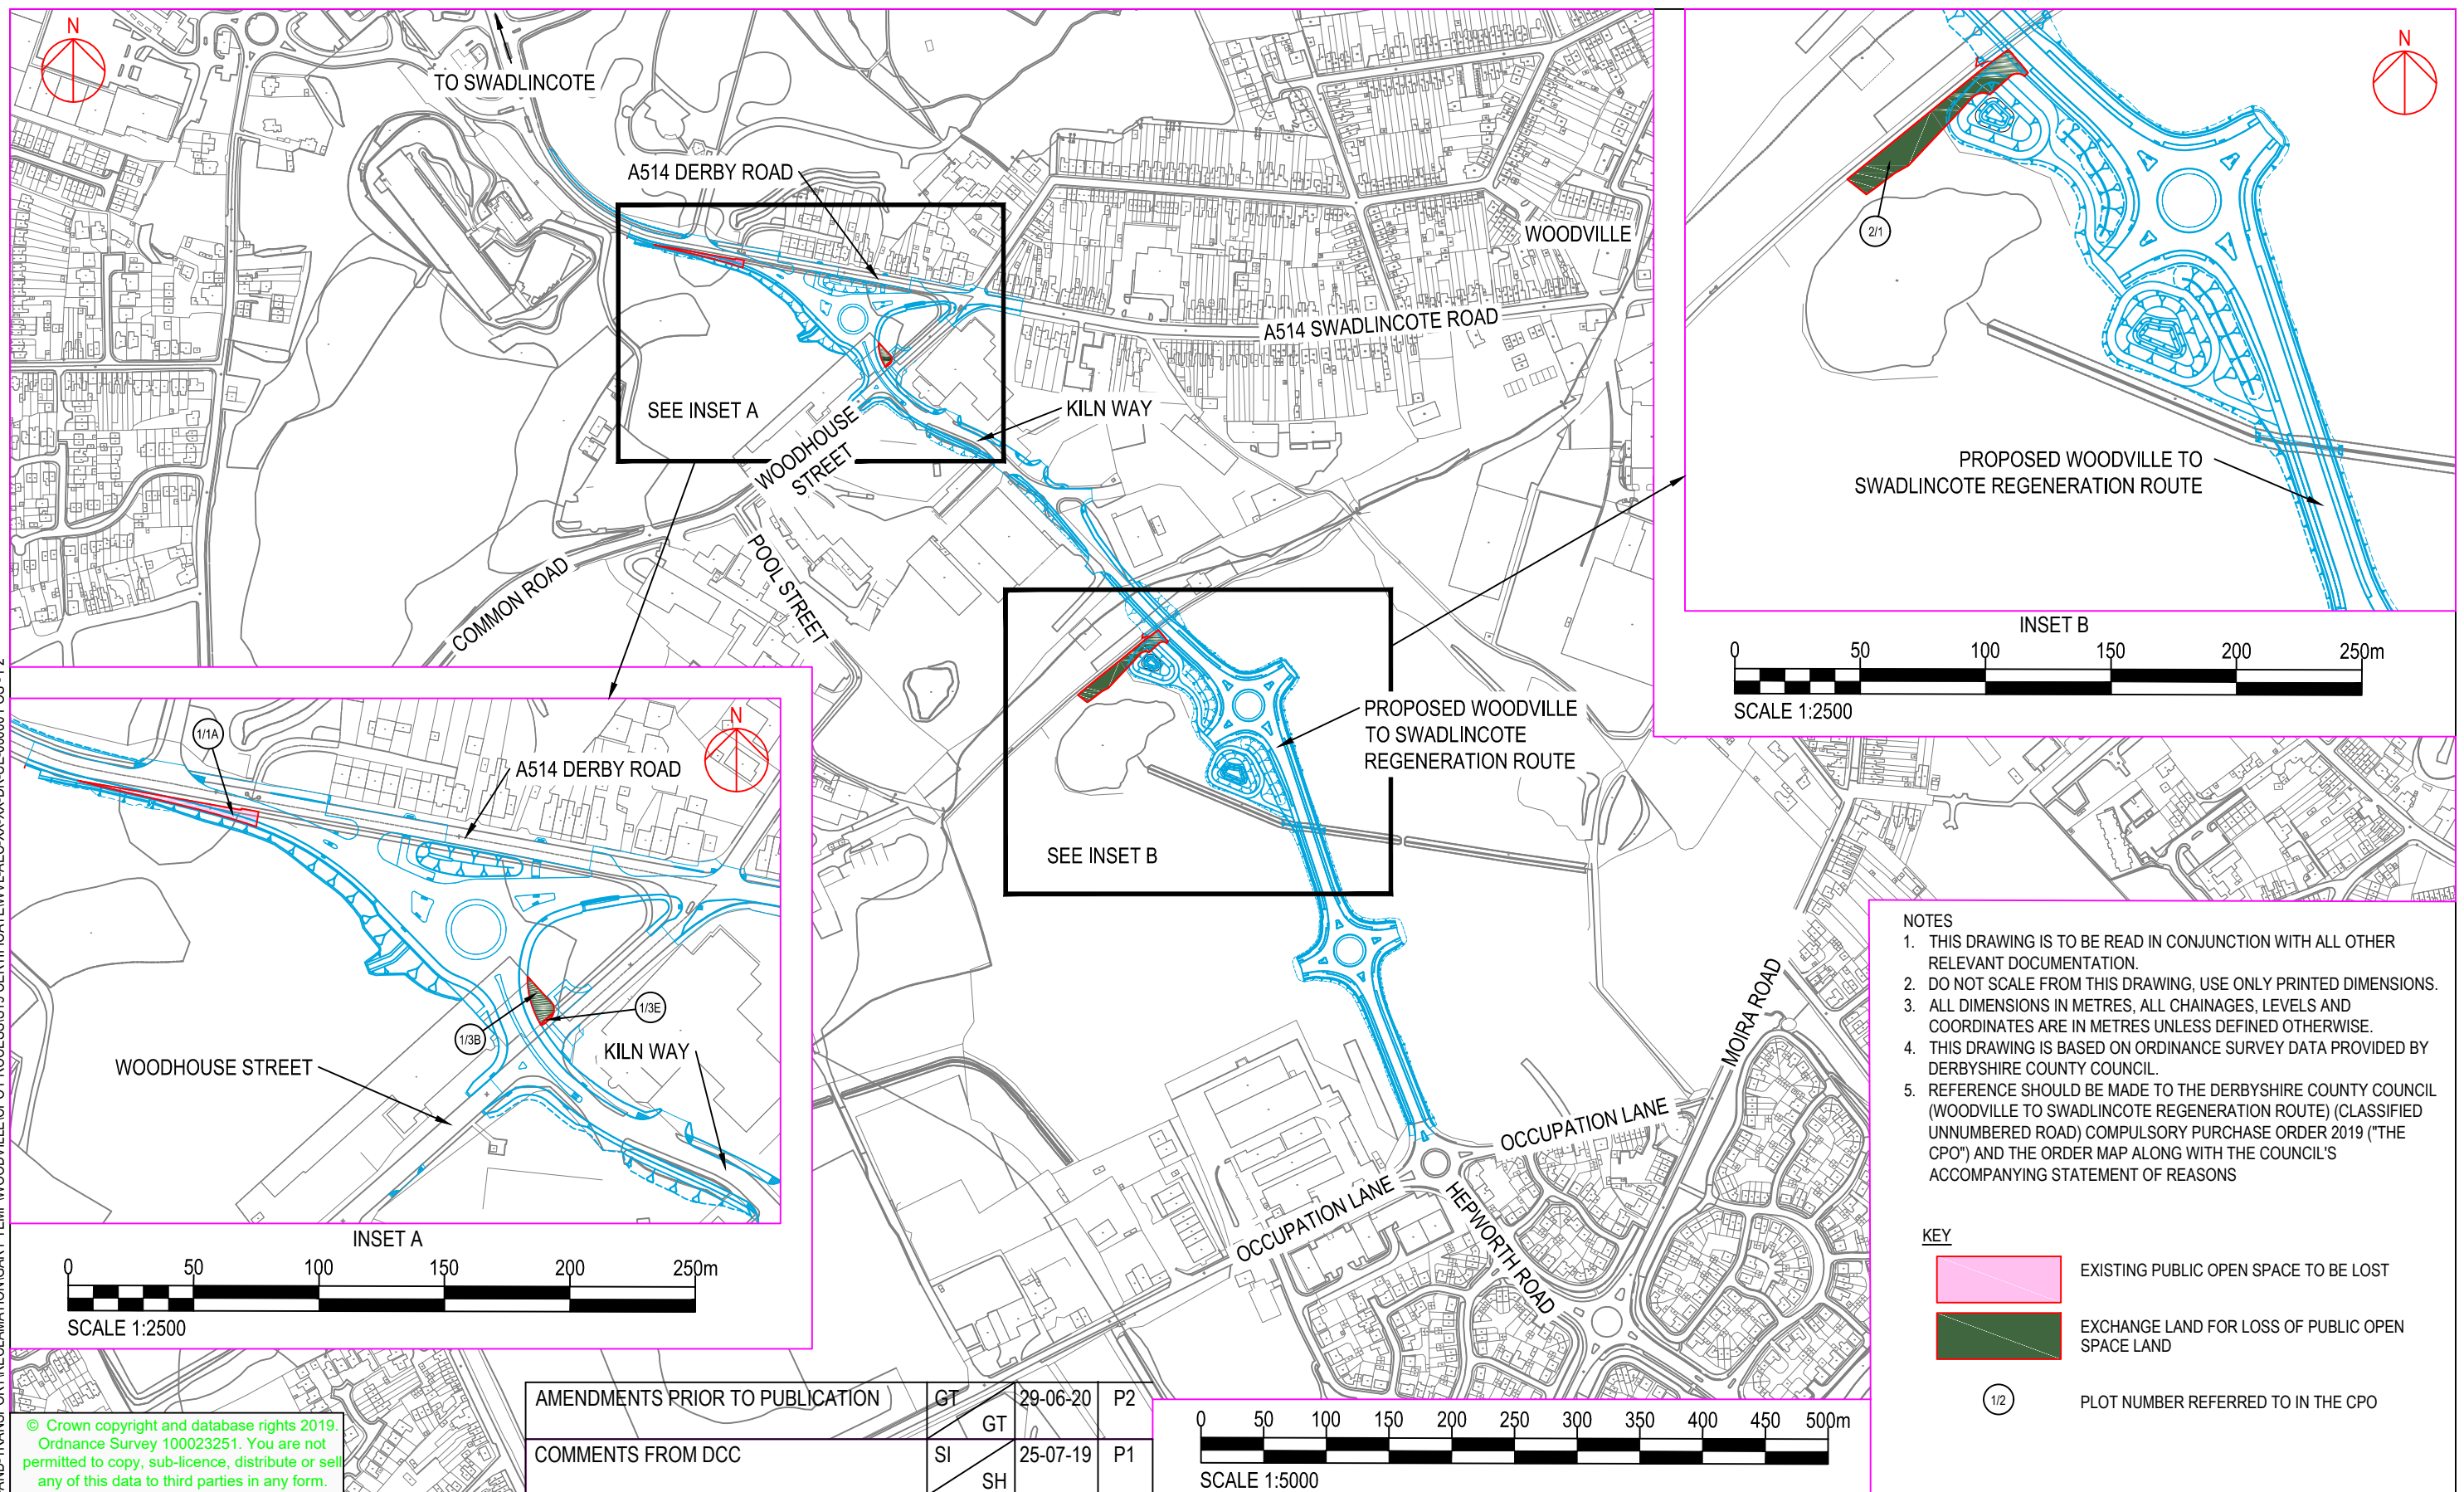

- NOTES**
1. THIS DRAWING IS TO BE READ IN CONJUNCTION WITH ALL OTHER RELEVANT DOCUMENTATION.
 2. DO NOT SCALE FROM THIS DRAWING, USE ONLY PRINTED DIMENSIONS.
 3. ALL DIMENSIONS IN METRES, ALL CHAINAGES, LEVELS AND COORDINATES ARE IN METRES UNLESS DEFINED OTHERWISE.
 4. THIS DRAWING IS BASED ON ORDINANCE SURVEY DATA PROVIDED BY DERBYSHIRE COUNTY COUNCIL.
 5. REFERENCE SHOULD BE MADE TO THE DERBYSHIRE COUNTY COUNCIL (WOODVILLE TO SWADLINCOTE REGENERATION ROUTE) (CLASSIFIED UNNUMBERED ROAD) COMPULSORY PURCHASE ORDER 2019 ("THE CPO") AND THE ORDER MAP ALONG WITH THE COUNCIL'S ACCOMPANYING STATEMENT OF REASONS

- KEY**
- EXISTING PUBLIC OPEN SPACE TO BE LOST
 - EXCHANGE LAND FOR LOSS OF PUBLIC OPEN SPACE LAND
 - PLOT NUMBER REFERRED TO IN THE CPO

© Crown copyright and database rights 2019.
Ordnance Survey 100023251. You are not permitted to copy, sub-licence, distribute or sell any of this data to third parties in any form.

AMENDMENTS PRIOR TO PUBLICATION	GT	29-06-20	P2
COMMENTS FROM DCC	SI	25-07-19	P1

Project Title	WOODVILLE TO SWADLINCOTE REGENERATION ROUTE
Client	DCC logo purple 2018.jpg

Drawing Title	EXISTING PUBLIC OPEN SPACE TO BE ACQUIRED UNDER THE CPO AND EXCHANGE LAND TO BE PROVIDED
---------------	---

Purpose of issue				
FOR INFORMATION				
Designed	Drawn	Checked	Approved	Date
SI	SI	SH	SH	24/07/19
AECOM Internal Project No.			Suitability	
60541293				
Scale @ A3		Zone / Mileage		
1:5000 (INSET 1:2500)				

THIS DOCUMENT HAS BEEN PREPARED PURSUANT TO AND SUBJECT TO THE TERMS OF AECOM'S APPOINTMENT BY ITS CLIENT. AECOM ACCEPTS NO LIABILITY FOR ANY USE OF THIS DOCUMENT OTHER THAN BY ITS ORIGINAL CLIENT OR FOLLOWING AECOM'S EXPRESS AGREEMENT TO SUCH USE, AND ONLY FOR THE PURPOSES FOR WHICH IT WAS PREPARED AND PROVIDED.	
Drawing Number	Rev
WVL-AEC-XX-XX-DR-CE-00060	P2

AECOM Infrastructure & Environment UK Limited
Royal Court, Basil Close
Chesterfield
S41 7SL
Tel: +44 (0)1246 209 221
Fax: +44 (0)1246 209 229
www.aecom.com

