


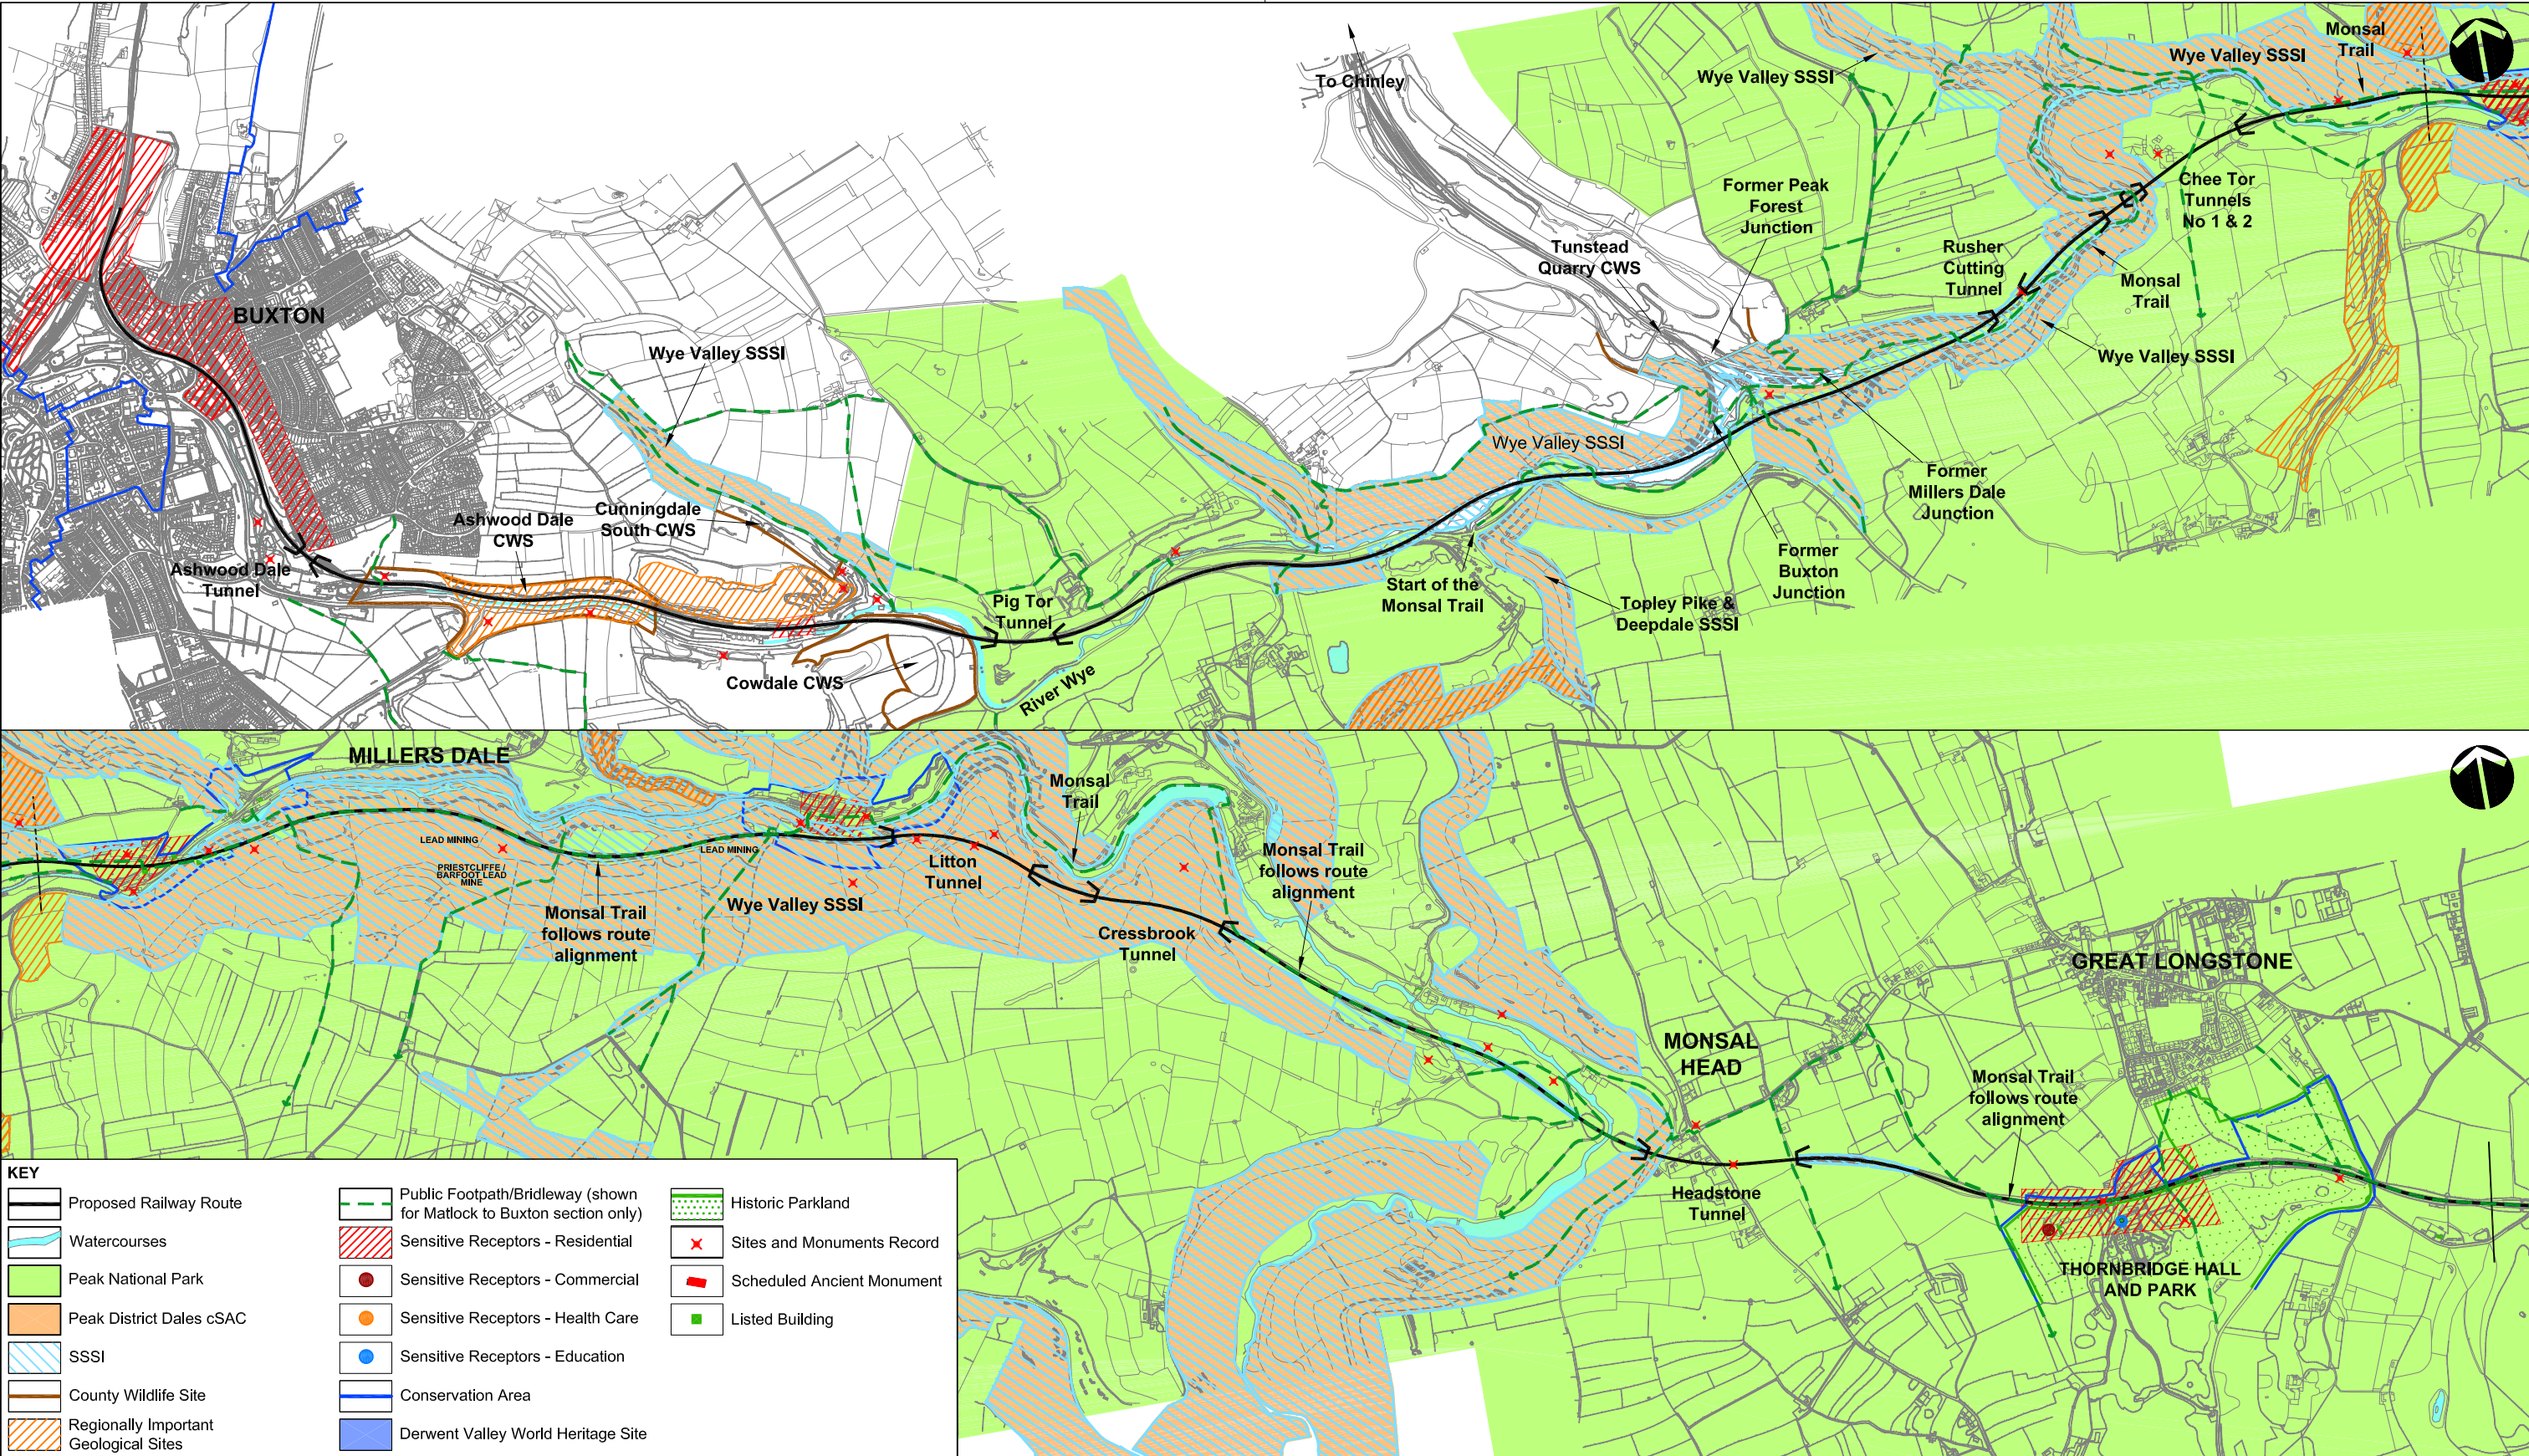

						Project Manager: Bob Langford Tel: 0121 2123035			Client: DERBYSHIRE COUNTY COUNCIL	Project: DERBY TO MANCHESTER RAILWAY MATLOCK TO BUXTON/CHINLEY LINK	Description: KEY ENVIRONMENTAL CONSTRAINTS MAPS	Scott Wilson Railways 1st Floor McLaren Building 35 Dale End Birmingham B4 7LN Scott Wilson
						Project No: A010338						
						CAD File No: Key Environmental Constraints.dwg						
						ELR/ Mileage:						
Rev	Date	Description of Revisions			By	Chkd	Appd	Scale: 1 : 20,000				
Issue Status:							Drawn: HB		Checked: SW		Approved:	
							Date: 29.01.04		Date:		Date:	
									</			