


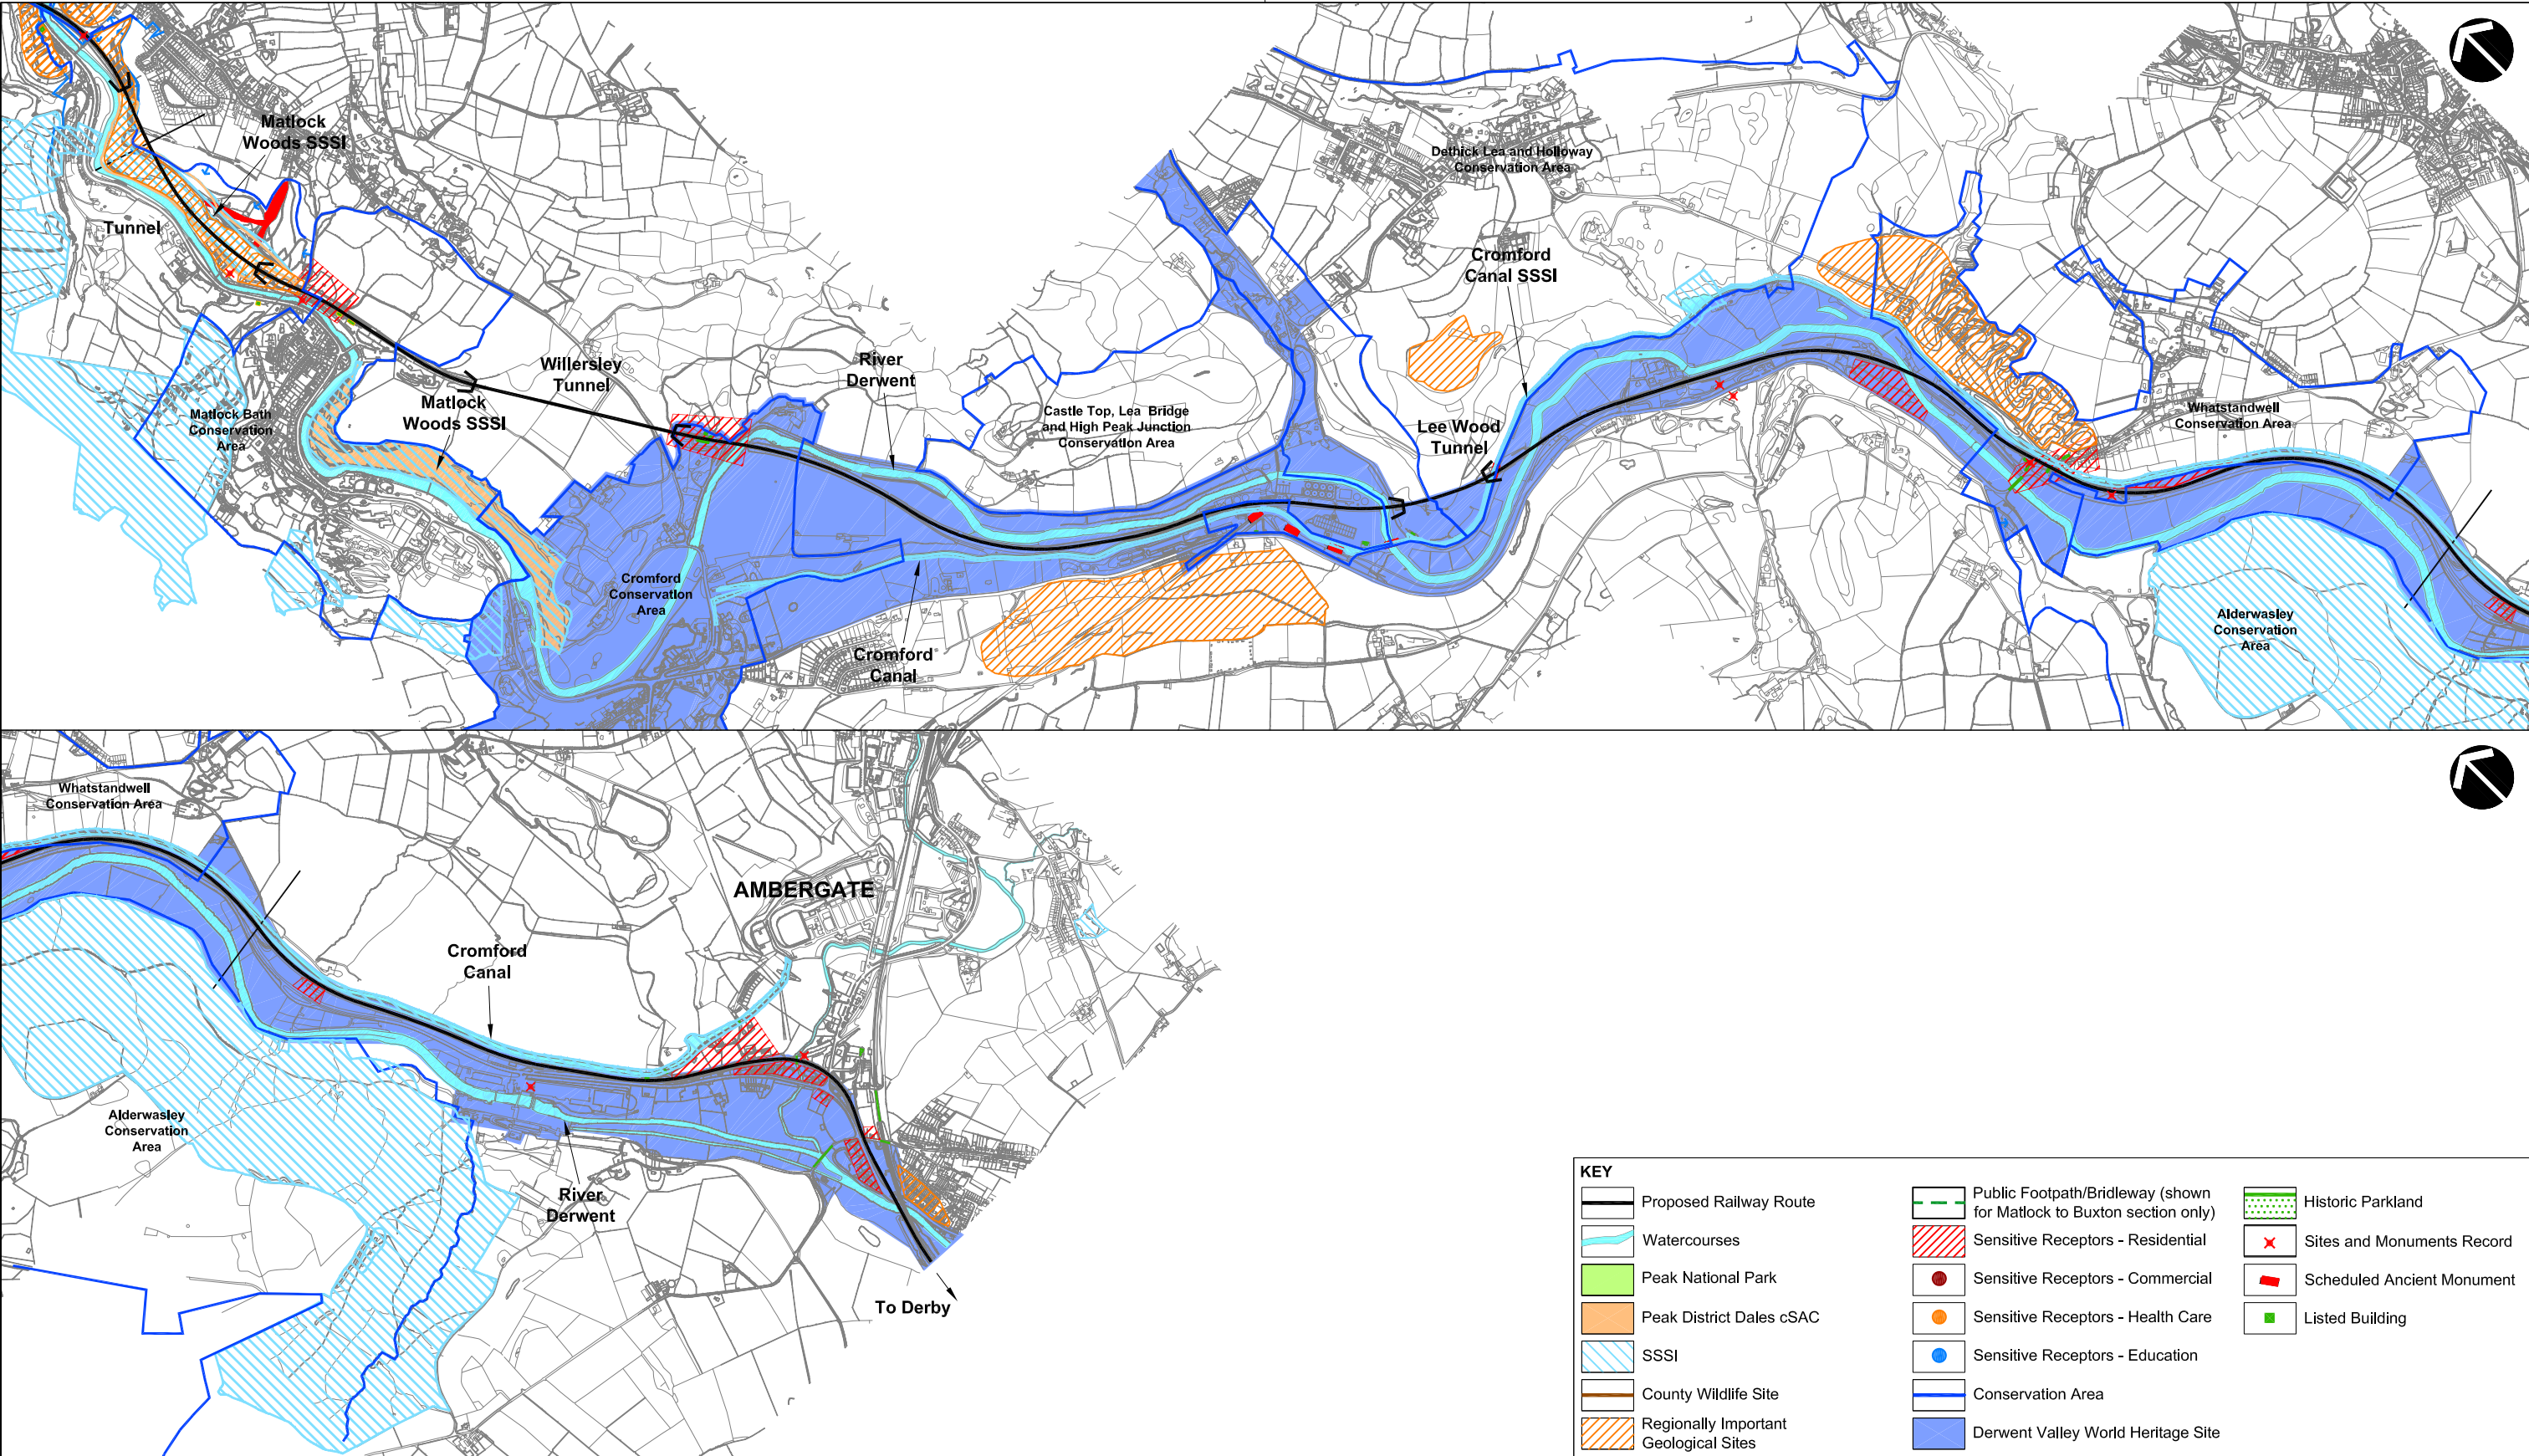

						Project Manager: Bob Langford Tel: 0121 2123035	Client: DERBYSHIRE COUNTY COUNCIL	Scott Wilson Railways 1st Floor McLaren Building 35 Dale End Birmingham B4 7LN 	
						Project No: A010338	Project: DERBY TO MANCHESTER RAILWAY MATLOCK TO BUXTON/CHINLEY LINK		
						CAD File No: Key Environmental Constraints.dwg	Description: KEY ENVIRONMENTAL CONSTRAINTS MAPS		
						ELR/ Mileage:			
Rev	Date	Description of Revisions	By	Chkd	Appd	Scale: 1 : 20,000			
Issue Status:						Drawn: HB	Checked: SW	Approved:	Drawing No: FIGURE 1.5
						Date: 29.01.04	Date:	Date:	Revision: -