
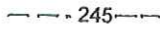

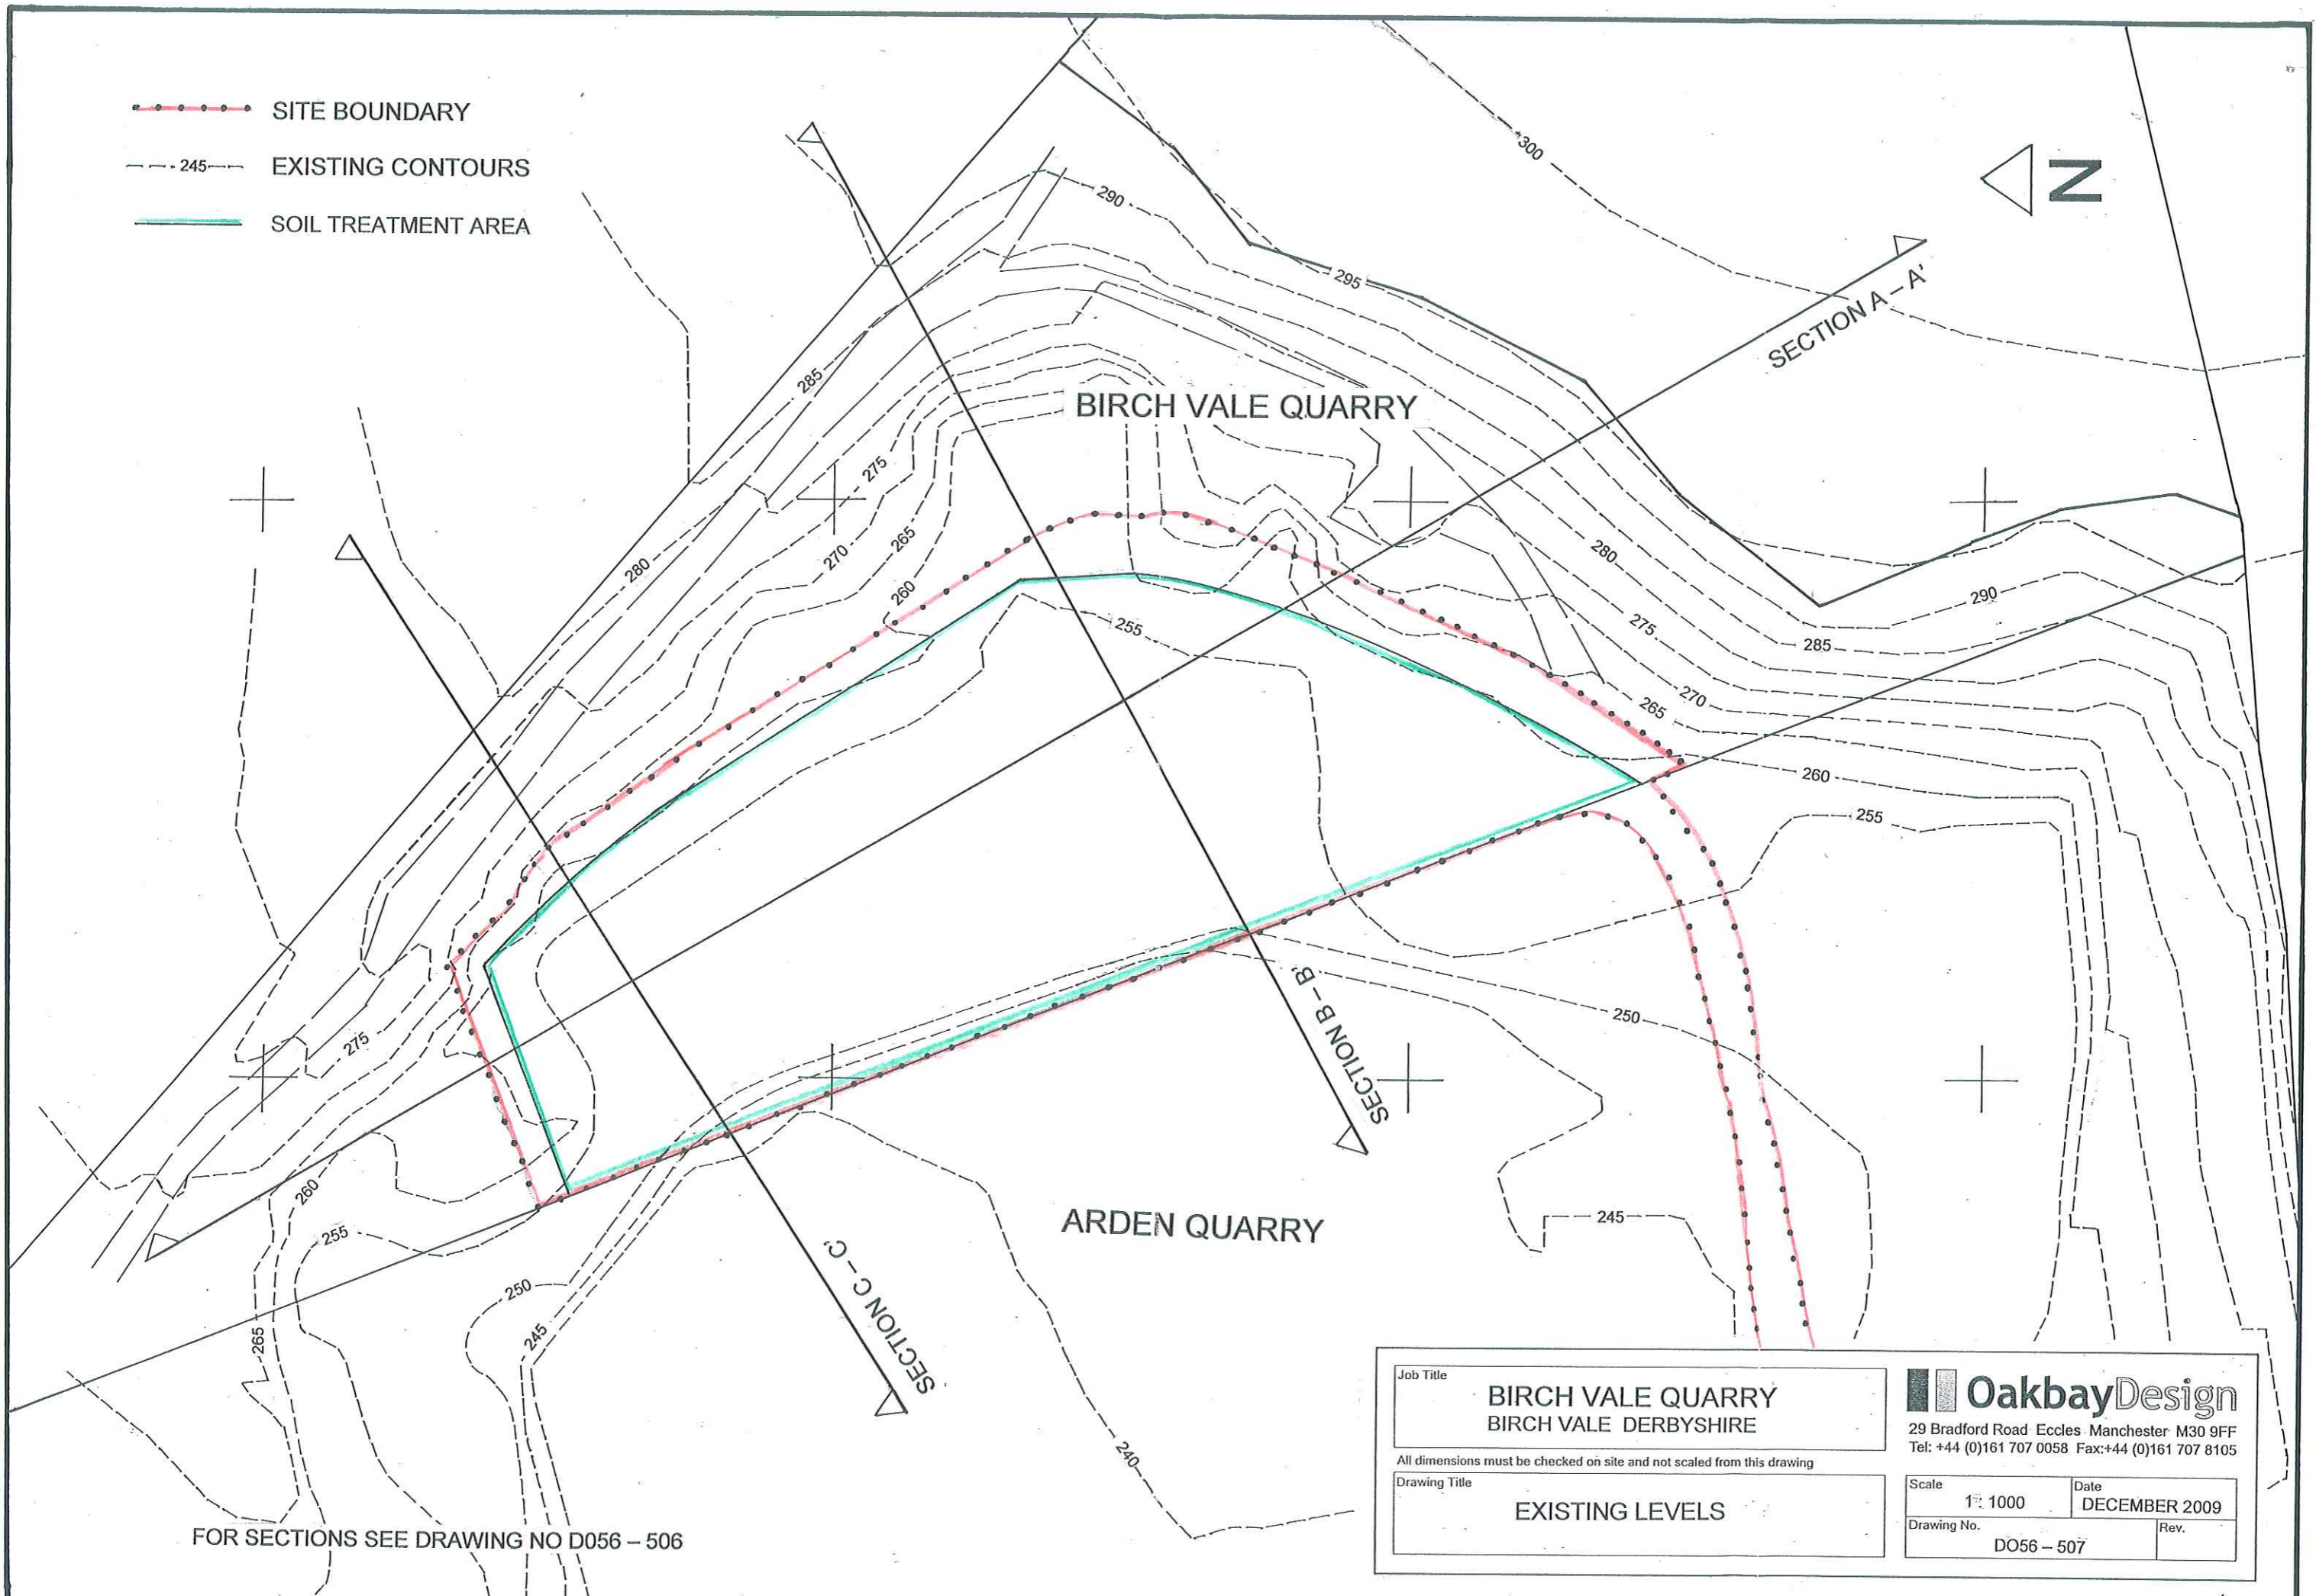



-  SITE BOUNDARY
-  245 EXISTING CONTOURS
-  SOIL TREATMENT AREA



FOR SECTIONS SEE DRAWING NO D056 - 506

Job Title BIRCH VALE QUARRY BIRCH VALE DERBYSHIRE			
All dimensions must be checked on site and not scaled from this drawing		29 Bradford Road Eccles - Manchester M30 9FF Tel: +44 (0)161 707 0058 Fax: +44 (0)161 707 8105	
Drawing Title EXISTING LEVELS		Scale 1:1000	Date DECEMBER 2009
Drawing No. D056 - 507		Rev.	