


3m ACOUSTIC FENCING TO BE PLACED BEHIND EXISTING 2m CHAIN LINK FENCE

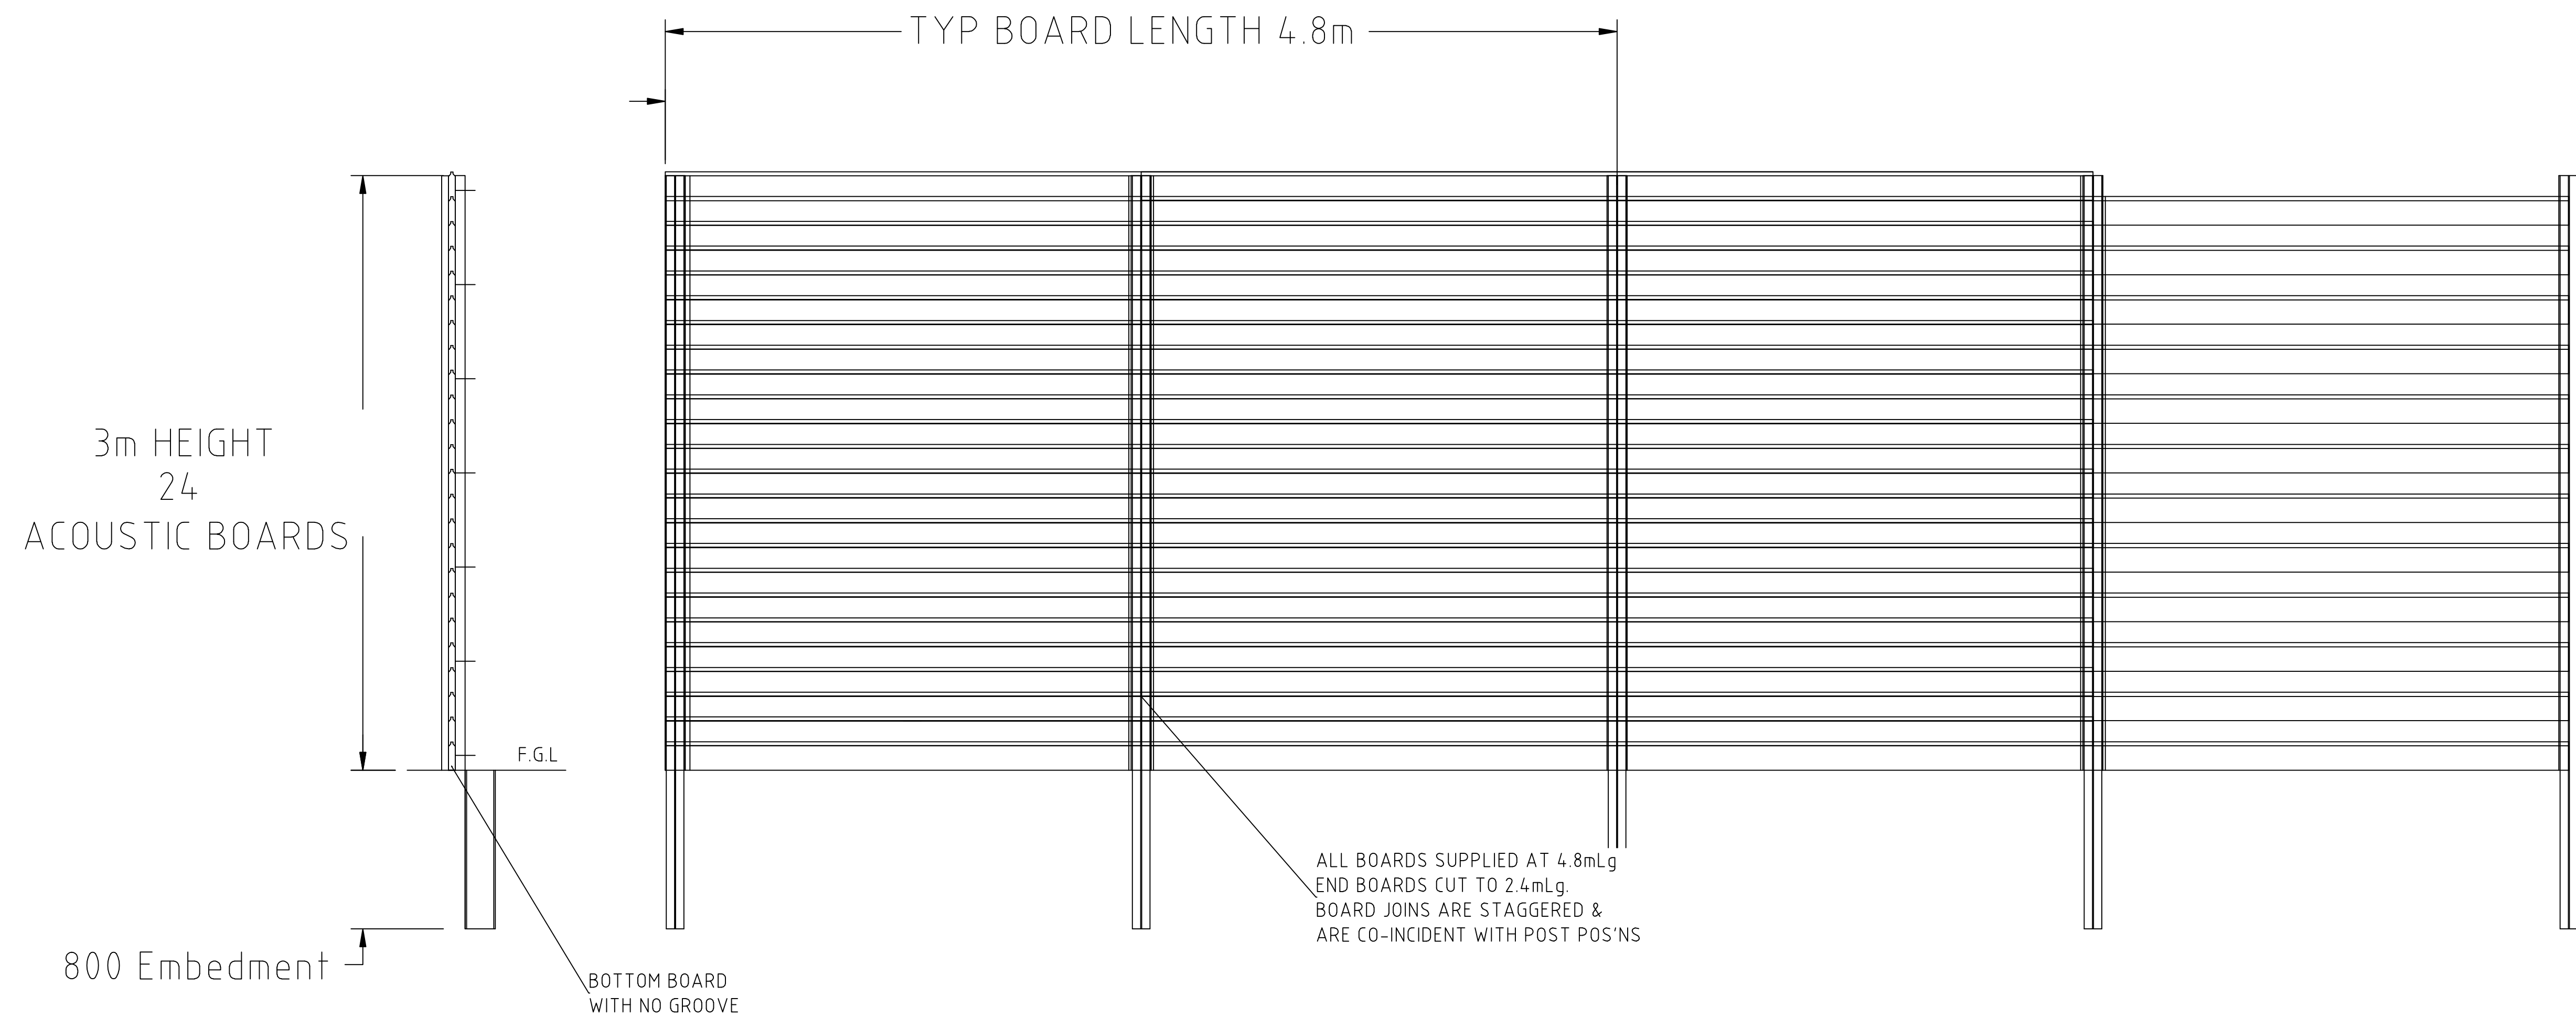

| A | | | |
|---------------------------------------|---------------|------------|------|
| - | First Issue | 06/11/09 | SDS |
| rev | description | date | name |
| client | | | |
| project | | | |
| Pye Bridge Gasification Project | | | |
| title | | | |
| Acoustic Fence Detail | | | |
| drawing no | MI-122-GA-013 | checked by | |
| drawing scale | 1:20 | paper size | A1 |
| plotting scale | 1-1 | plot style | None |
| GASIFICATION PROCESSES DESIGNED | | | |
| BY: | | | |
| MI ENERGY LTD | | | |
| Advanced Manufacturing Park | | | |
| Technology Centre | | | |
| Brunel Way, Rotherham, S60 5WG. | | | |
| Tel: 0114 2541233. Fax: 0114 2541235. | | | |

