

1



2

3

4

A

B

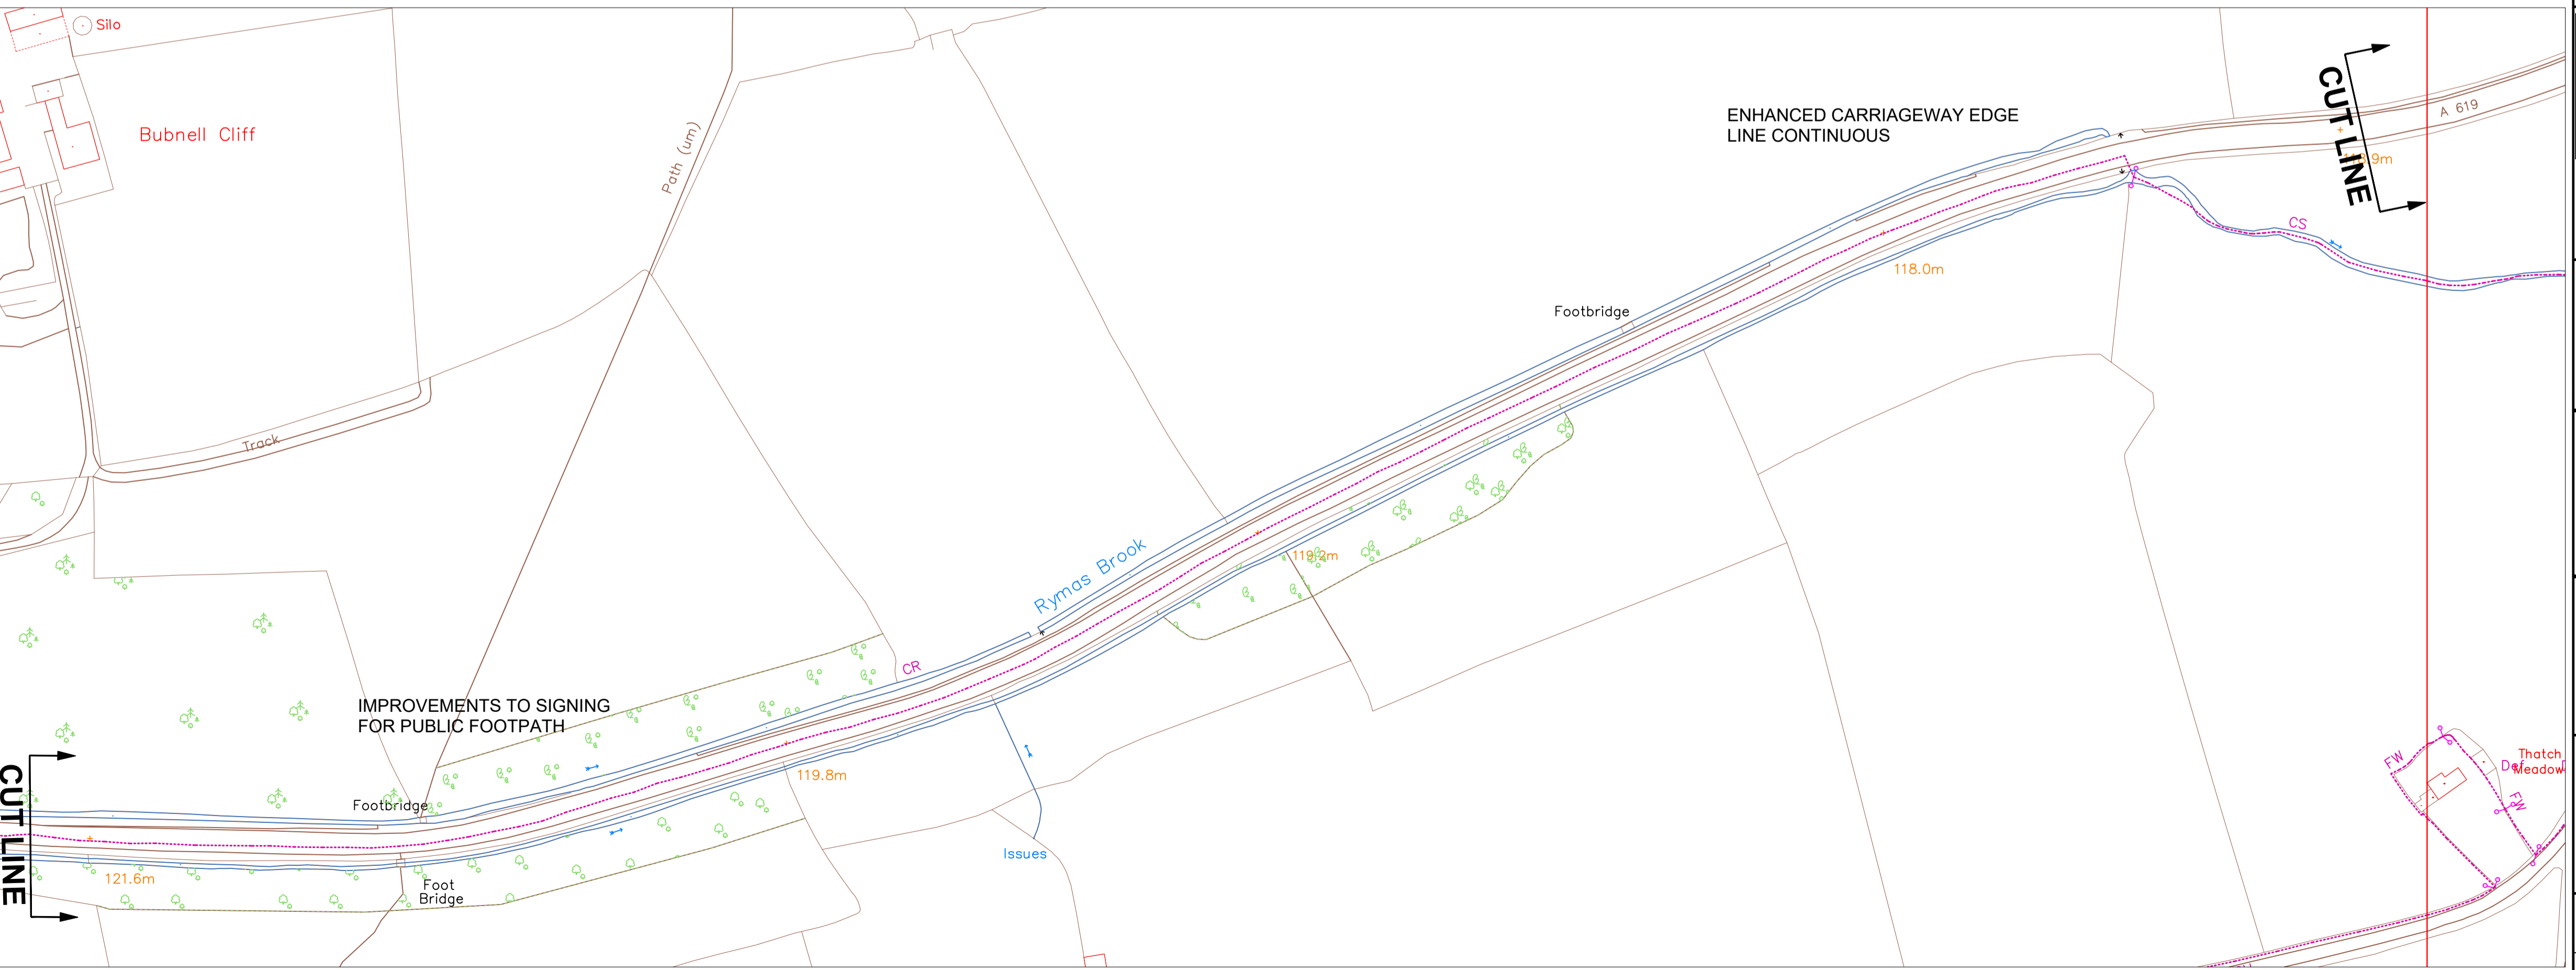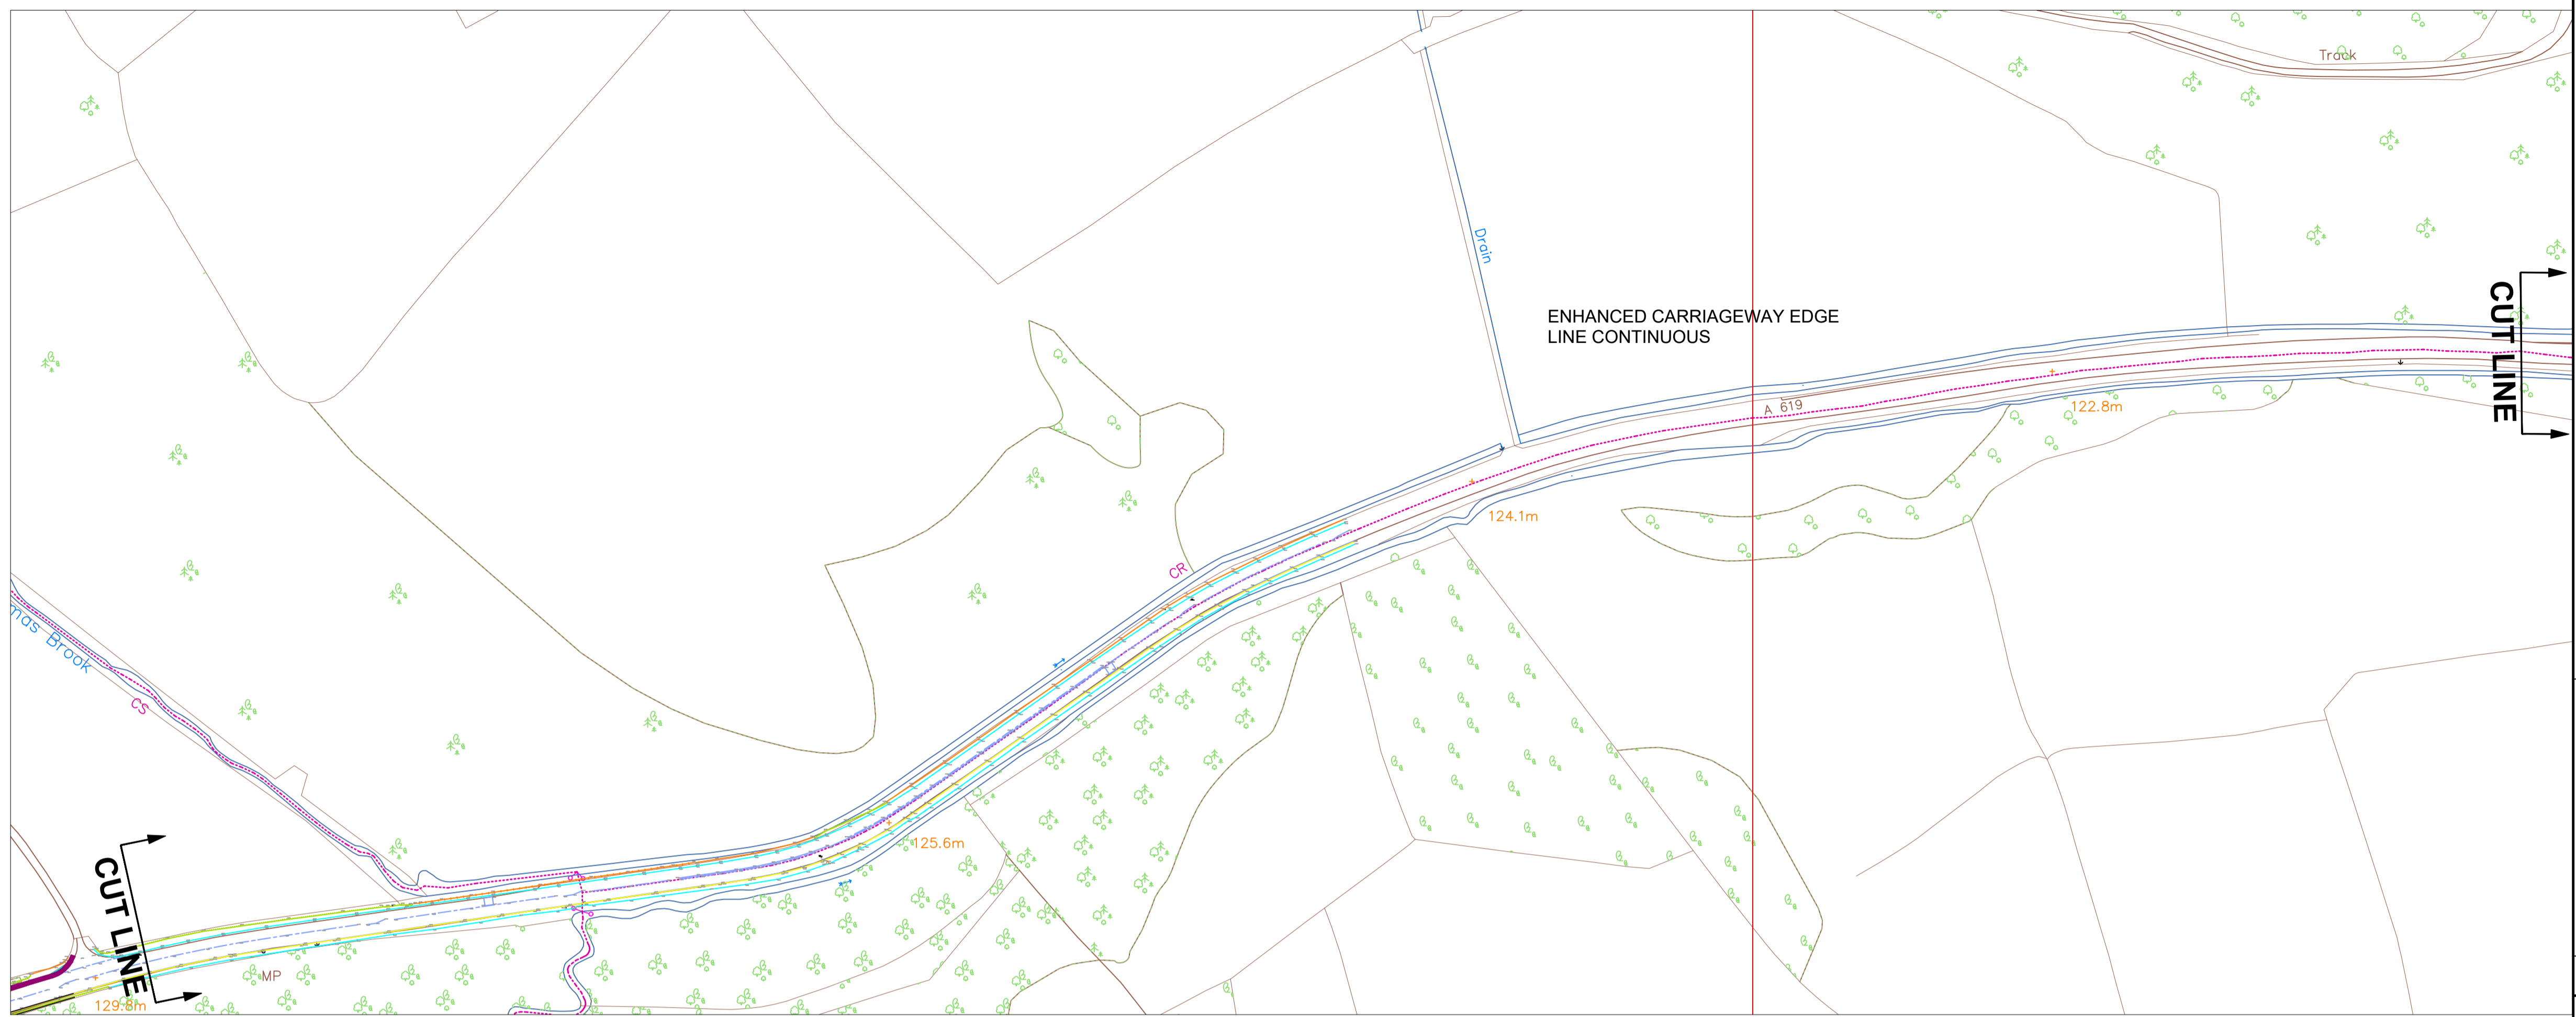

© Crown copyright and database rights 2018. Ordnance Survey 100023251. You are not permitted to copy, sub-licence, distribute or sell any of this data to third parties in any form.

DRAWN BY		CHECKED BY		APPROVED BY		SCALE	
DAC		DAC					
Date		Date		Date			
MAY '19		MAY '19					

ORIGINAL DRAWING SIZE 594 x 841 (A1)

DERBYSHIRE
County Council

Mike Ashworth
Strategic Director – Economy, Transport and Environment

Partner Details

Department for Transport

HIGHWAY MANAGEMENT

FM641223 / FM641224

PROJECT TITLE
SAFER ROADS FUND
A619 BAKEWELL TO BASLOW

DRAWING TITLE
A619
PROPOSED PRELIMINARY DESIGN
REFERENCE DRAWING & DETAILS
SHEET 4

DCE Project Reference Number PC-E-18-0021

Drawing Number SK 107 / Pex / 18 0021

File Location: \\C:\Consulting-and-Contracting\Shared\Thirteen bends baseplans\SK 107 - PEX - 18 0021 - 1250SCALE.dwg
File Created: Wed 19-Dec-2018 - 10:33AM