

SAFETY, HEALTH AND ENVIRONMENTAL INFORMATION BOX

IT IS ASSUMED THAT ALL WORKS ON THIS DRAWING WILL BE CARRIED OUT BY A COMPETENT CONTRACTOR WORKING, WHERE APPROPRIATE, TO AN APPROPRIATE METHOD STATEMENT.

THIS DRAWING IS TO BE USED ONLY FOR THE PURPOSE OF ISSUE THAT IT WAS INTENDED FOR AND IS SUBJECT TO AMENDMENT.

NOTES


- THIS DRAWING IS TO BE READ IN CONJUNCTION WITH ALL OTHER RELEVANT DOCUMENTATION.
- DO NOT SCALE FROM THIS DRAWING, USE ONLY PRINTED DIMENSIONS.
- ALL DIMENSIONS IN METRES, ALL CHAINAGES, LEVELS AND COORDINATES ARE IN METRES UNLESS DEFINED OTHERWISE.
- THIS DRAWING IS TO BE READ IN CONJUNCTION WITH THE PROJECT HEALTH & SAFETY FILE FOR ANY IDENTIFIED POTENTIAL RISKS.
- THIS DRAWING IS BASED ON ORDNANCE SURVEY DATA.
- FOR TREATMENTS REFER TO SHEET 3 OF 4, DRAWING No. CHA-AEC-XX-XX-DR-PC-00003.

KEY

- BP NATURAL STONE PAVERS (TREATMENT 3)
- SP NATURAL STONE PITCHING (TREATMENT 2)
- TYPE 1 SUB-BASE
- DRAINAGE CHANNEL NATURAL STONE FLAG PAVING (TREATMENT 1)
- DRAINAGE DITCH

0 5 10 15 20 25 30 35 40 45 50m
SCALE 1:500

© Crown copyright and database rights 2018. Ordnance Survey 100023251. You are not permitted to copy, sub-licence, distribute or sell any of this data to third parties in any form.

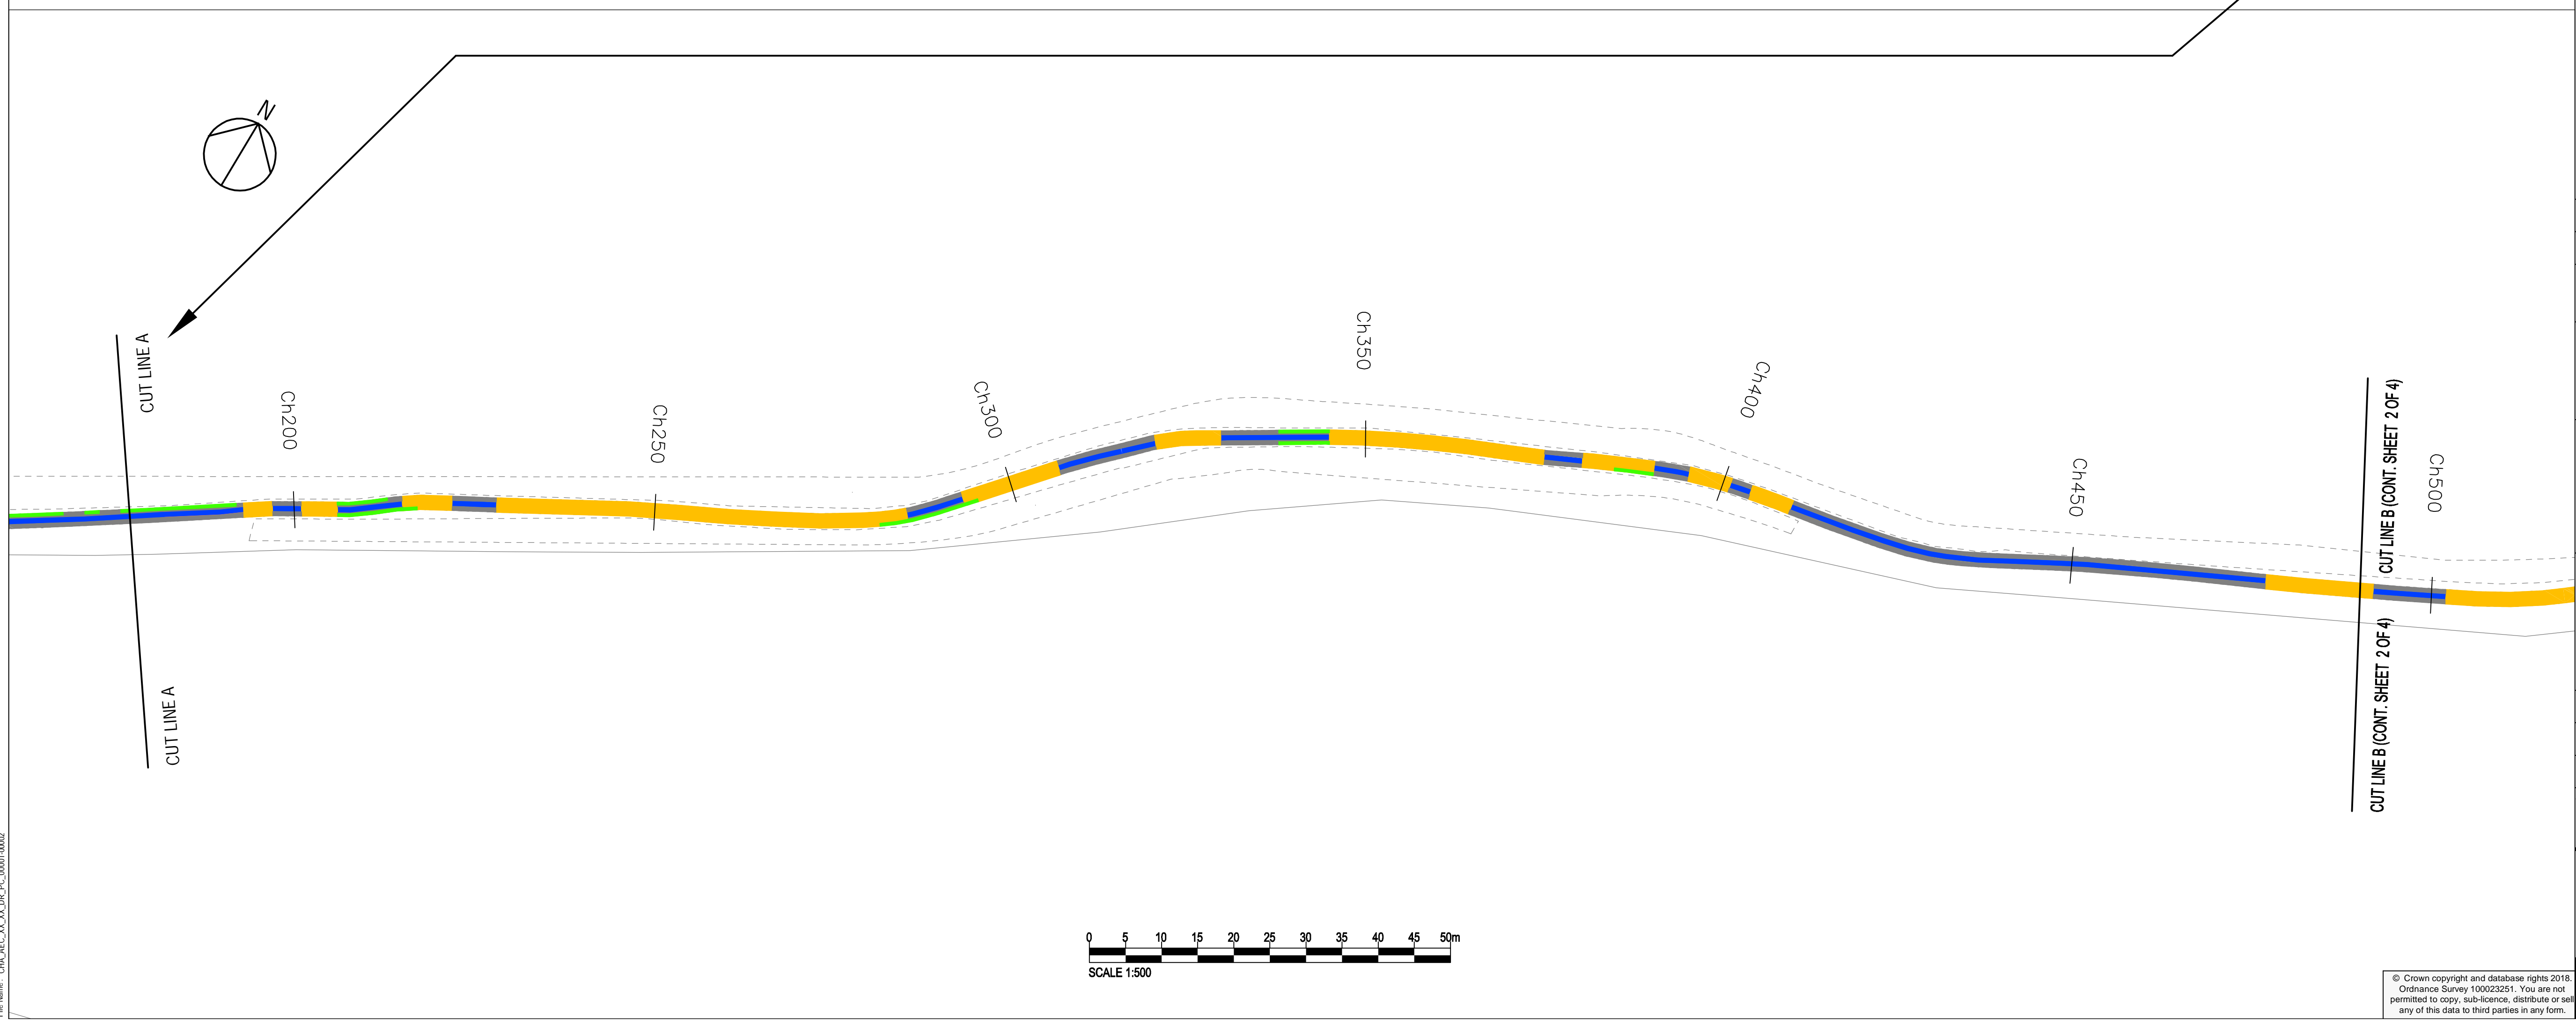

Revision Details	By	Date	Suffi
	Check		

Purpose of issue: **PUBLIC CONSULTATION**

Client: **DERBYSHIRE County Council**
MIKE ASHWORTH
Strategic Director - Economy, Transport and Environment

Project Title: **CHAPELGATE**

Drawing Title: **PUBLIC CONSULTATION SHEET 1 OF 4**

Designed	Drawn	Checked	Approved	Date
AT	KW	AT	SD	28/03/2018

AECOM Internal Project No. 60546216

Scale @ A1 1:500

Zone

THIS DOCUMENT HAS BEEN PREPARED PURSUANT TO AND SUBJECT TO THE TERMS OF AECOM APPOINTMENT BY ITS CLIENT. AECOM ACCEPTS NO LIABILITY FOR ANY USE OF THIS DOCUMENT OTHER THAN BY ITS ORIGINAL CLIENT OR FOLLOWING AECOM'S EXPRESS AGREEMENT TO SUCH USE, AND ONLY FOR THE PURPOSES FOR WHICH IT WAS PREPARED AND PROVIDED.

AECOM Infrastructure & Environment UK Limited
Royal Court, Basil Close
Chesterfield
S41 7SL
Tel: +44 (0)1246 209 221
Fax: +44 (0)1246 209 229
www.aecom.com

AECOM

Drawing Number: **CHA-AEC-XX-XX-DR-PC-00001**

Rev

© Crown copyright and database rights 2018. Ordnance Survey 100023251. You are not permitted to copy, sub-licence, distribute or sell any of this data to third parties in any form.

File Name: CHA-AEC-XX-XX-DR-PC-00001.DWG
 Plot Date: 28/03/2018 15:54:01
 Plot Number: 60546216