


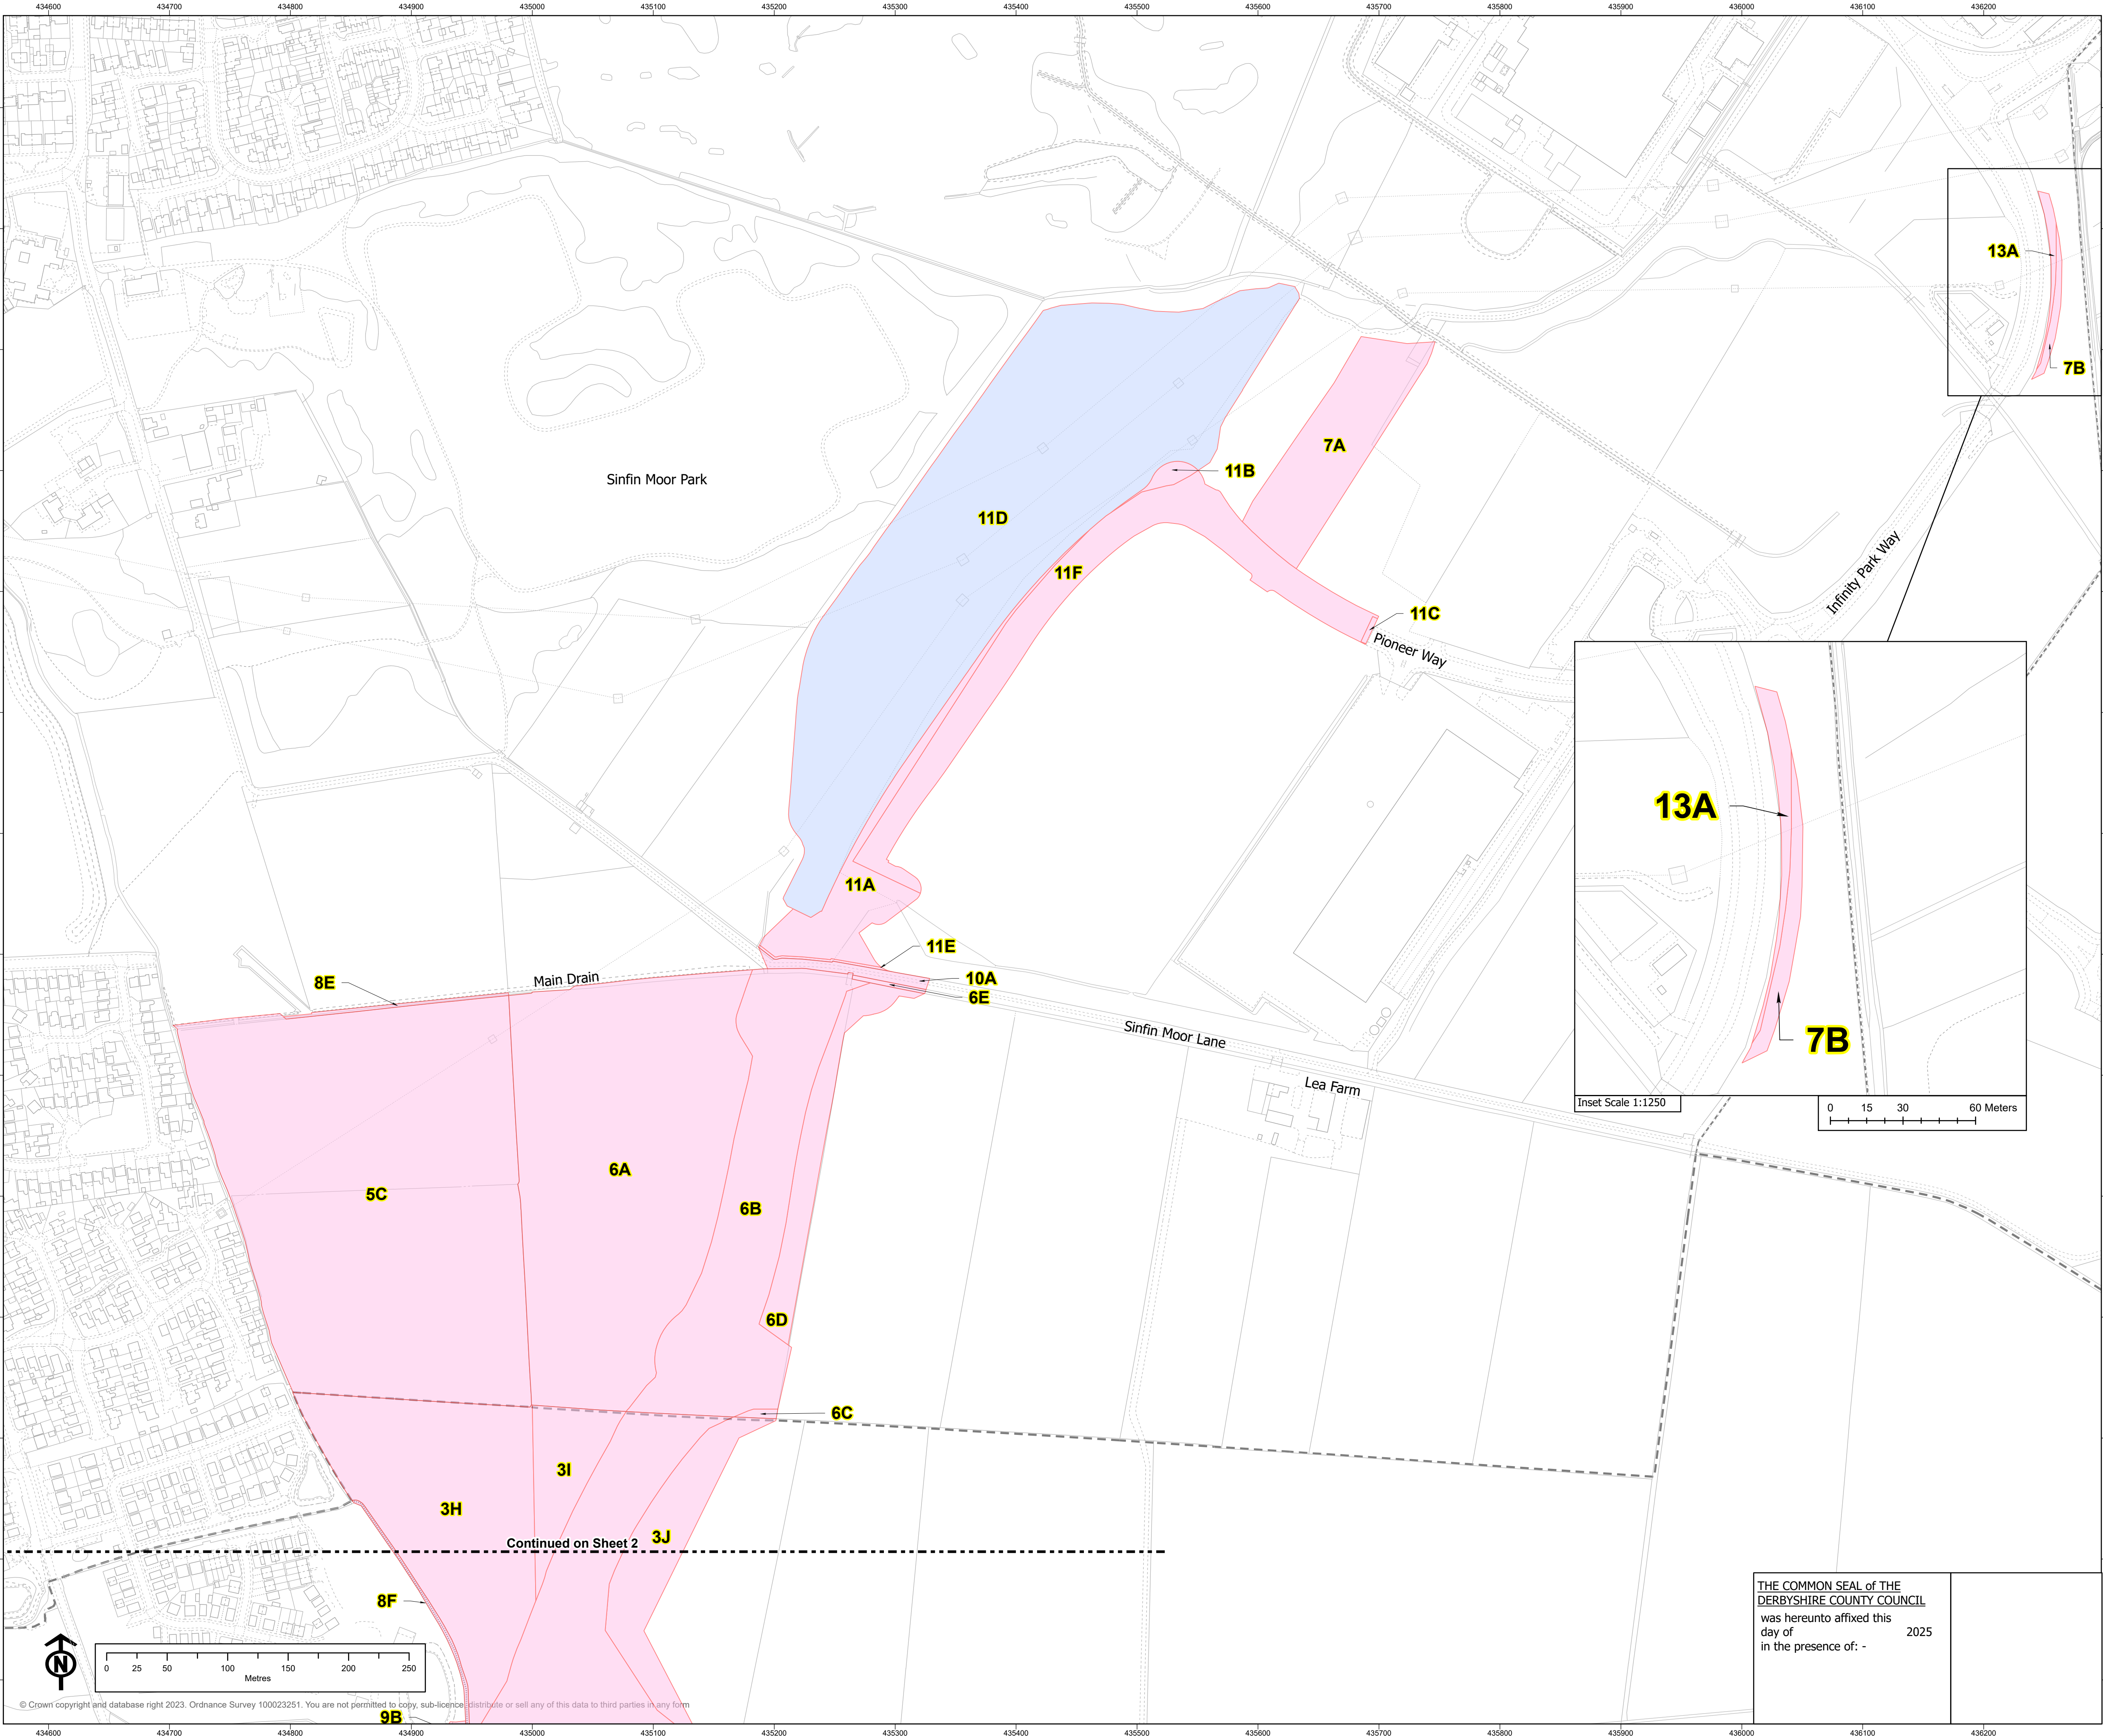

Legend

Land To Be Acquired

New Rights to be Acquired

SCALE : 1:2,500 PAPER SIZE: A1

DRAWN : PM CHECKED: HS


VERSION : 8 DATE: 01/12/2025

MAP CENTRE: 435430E 330970N

Map referred to in
The Derbyshire County Council
and Derby City Council
(South Derbyshire Growth Zone
Enabling Infrastructure)
Compulsory Purchase Order 2025

Plan Name 533930-DCC-DGZ-CPO-OVER-2025-11-18

Sheet 1 of 3

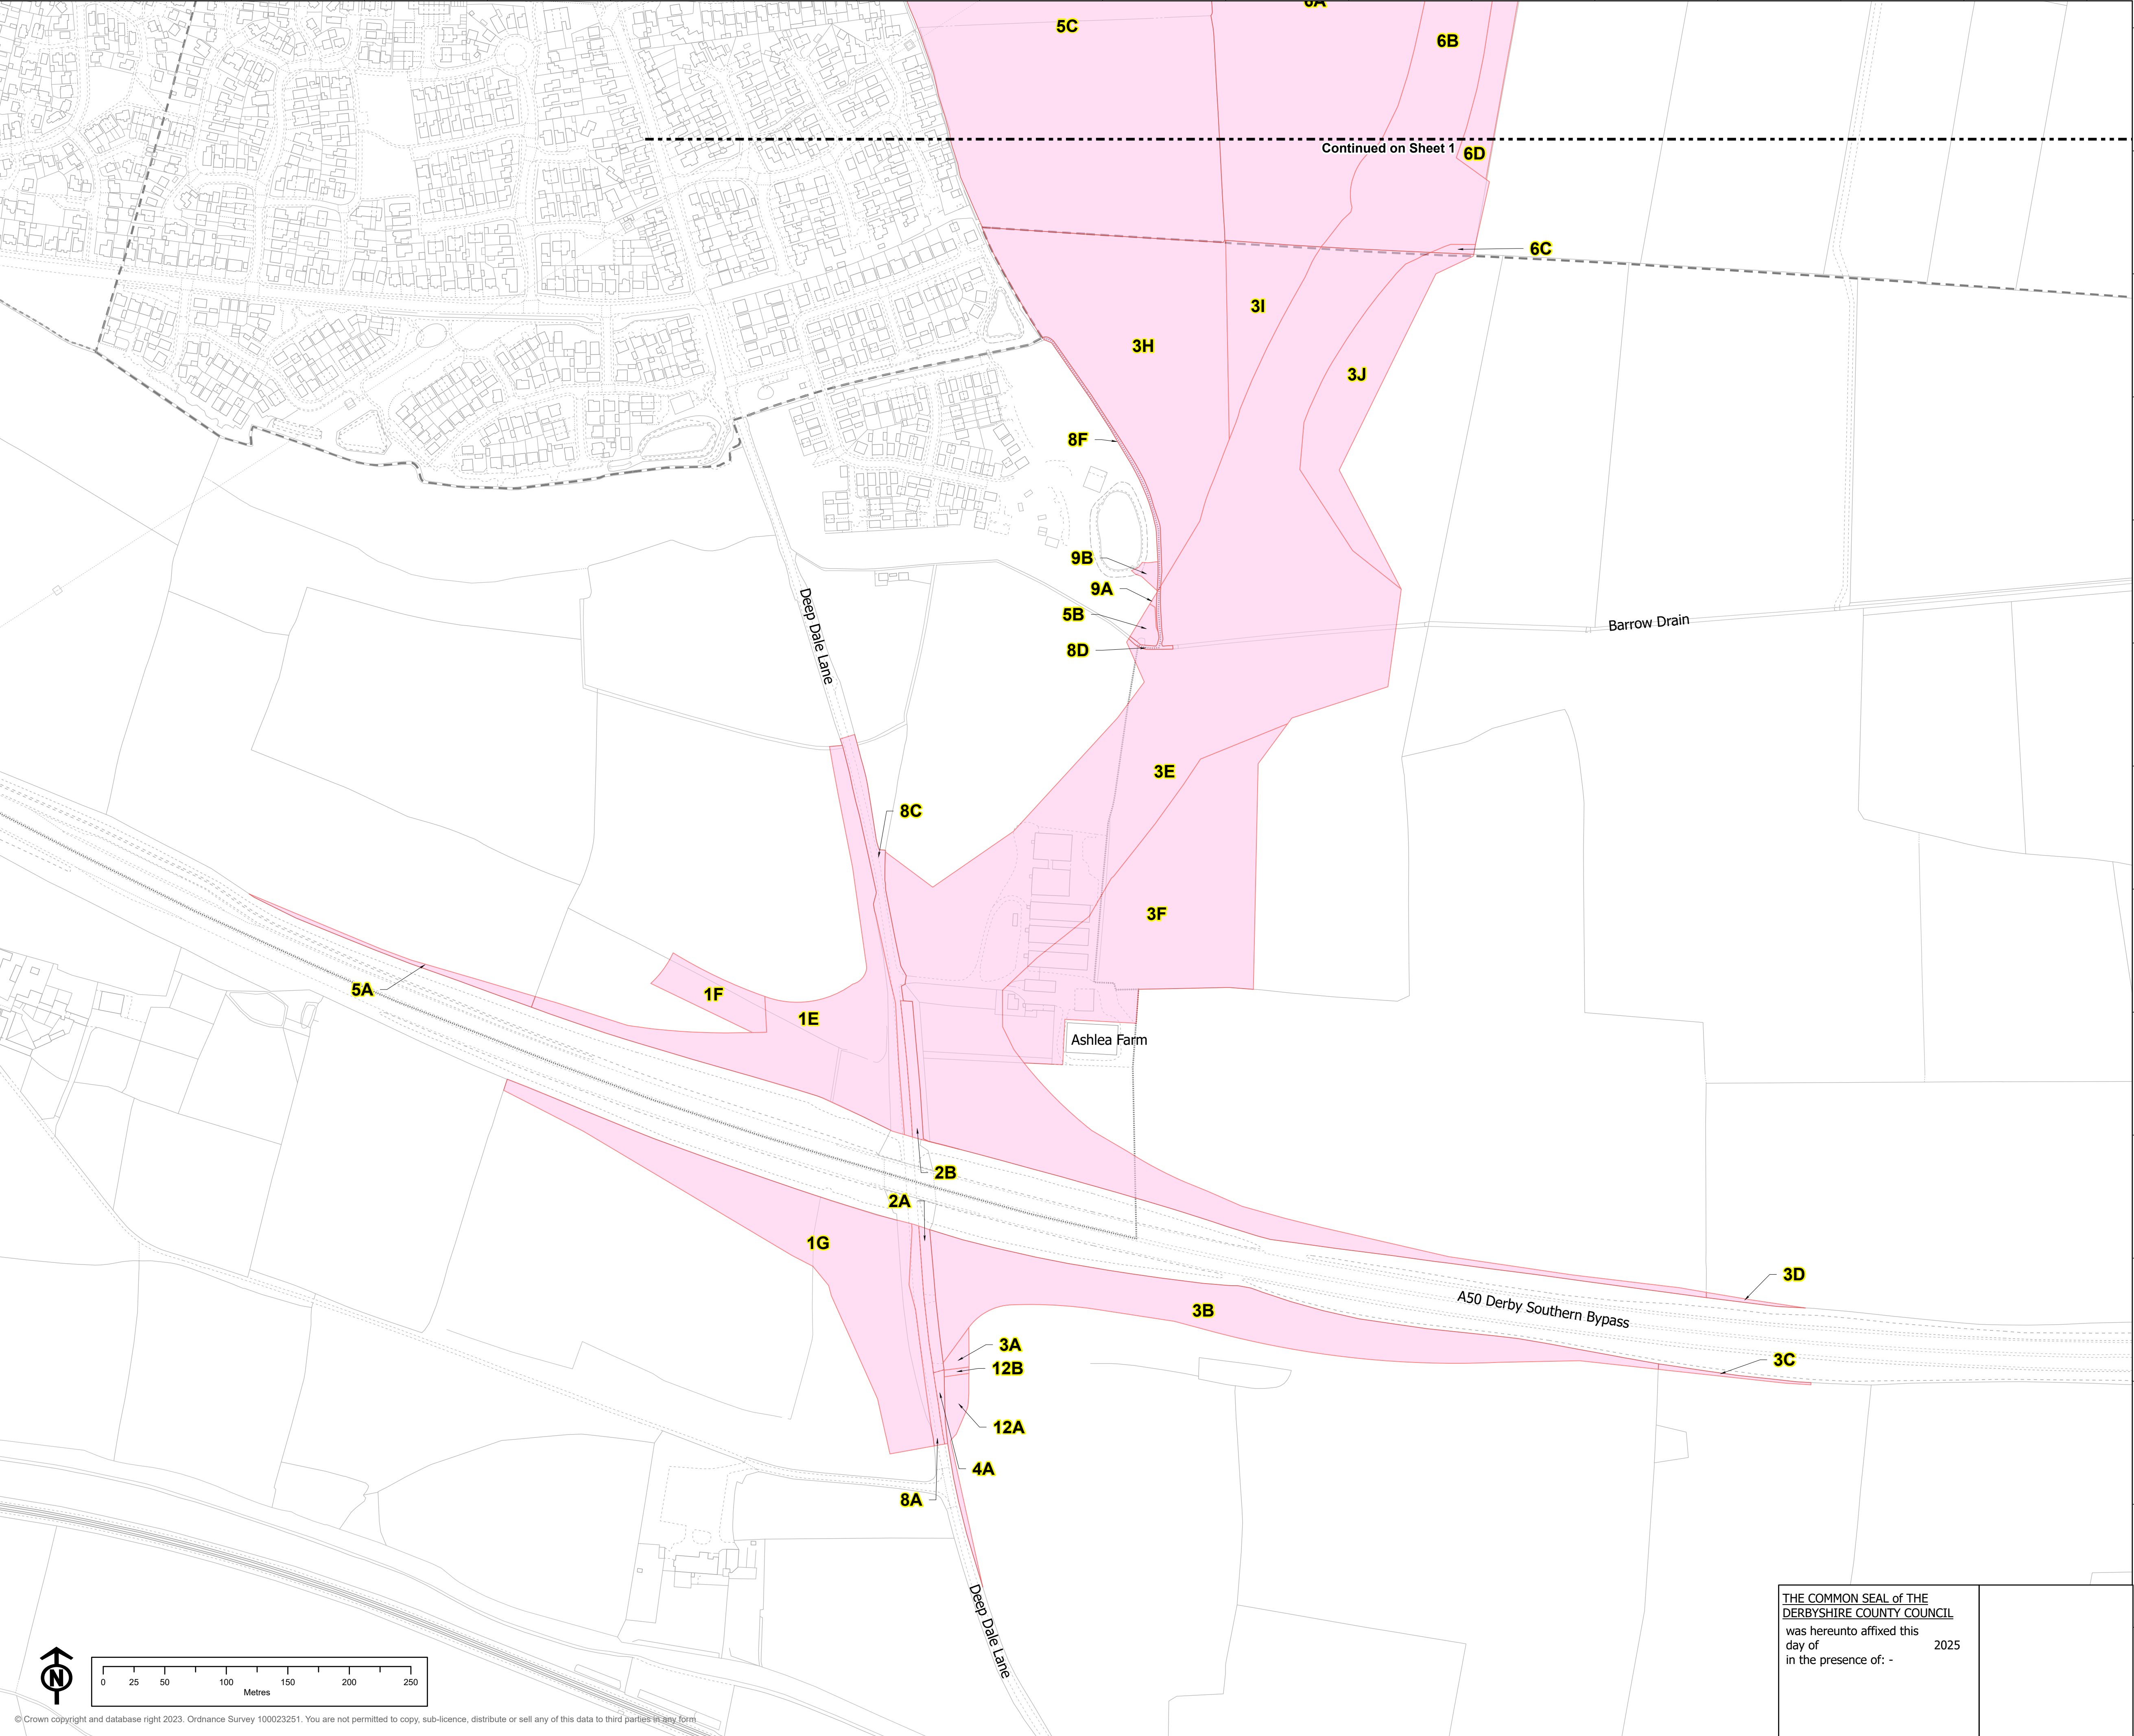


© Crown copyright and database right 2023. Ordnance Survey 100023251. You are not permitted to copy, sub-licence, distribute or sell any of this data to third parties in any form.



DERBYSHIRE
County Council

Legend

- Land To Be Acquired
- New Rights to be Acquired

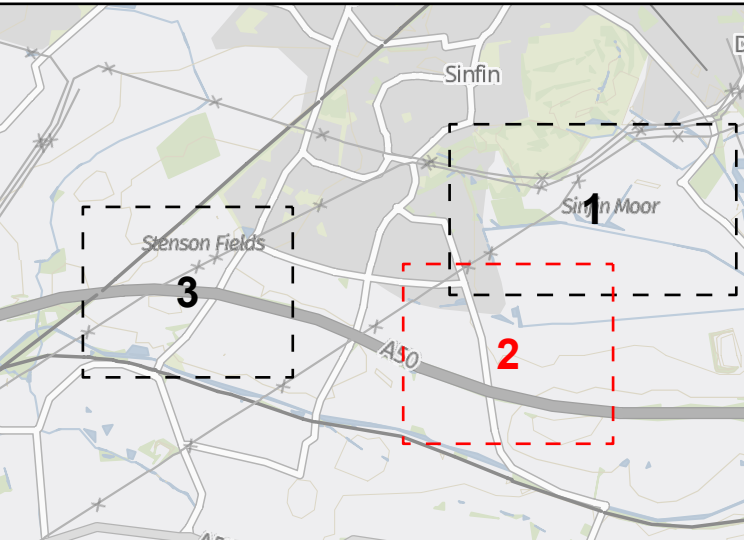

Contains OS data © Crown Copyright and database right 2020.



BRUTON KNOWLES

Olympus House
Olympus Park
Quedgeley
Gloucester
GL2 4NF
Phone: 01452 880000

SCALE :	1:2,500	PAPER SIZE:	A1
DRAWN :	PM	CHECKED:	HS
VERSION :	8	DATE:	01/12/2025
MAP CENTRE:		434870E 330016N	


Map referred to in
The Derbyshire County Council
and Derby City Council
(South Derbyshire Growth Zone
Enabling Infrastructure)
Compulsory Purchase Order 2025

Plan Name	533930-DCC-DGZ-CPO-OVER-2025-11-18		
Sheet 2 of 3			


THE COMMON SEAL OF THE
DERBYSHIRE COUNTY COUNCIL

was hereunto affixed this
day of 2025

in the presence of: -

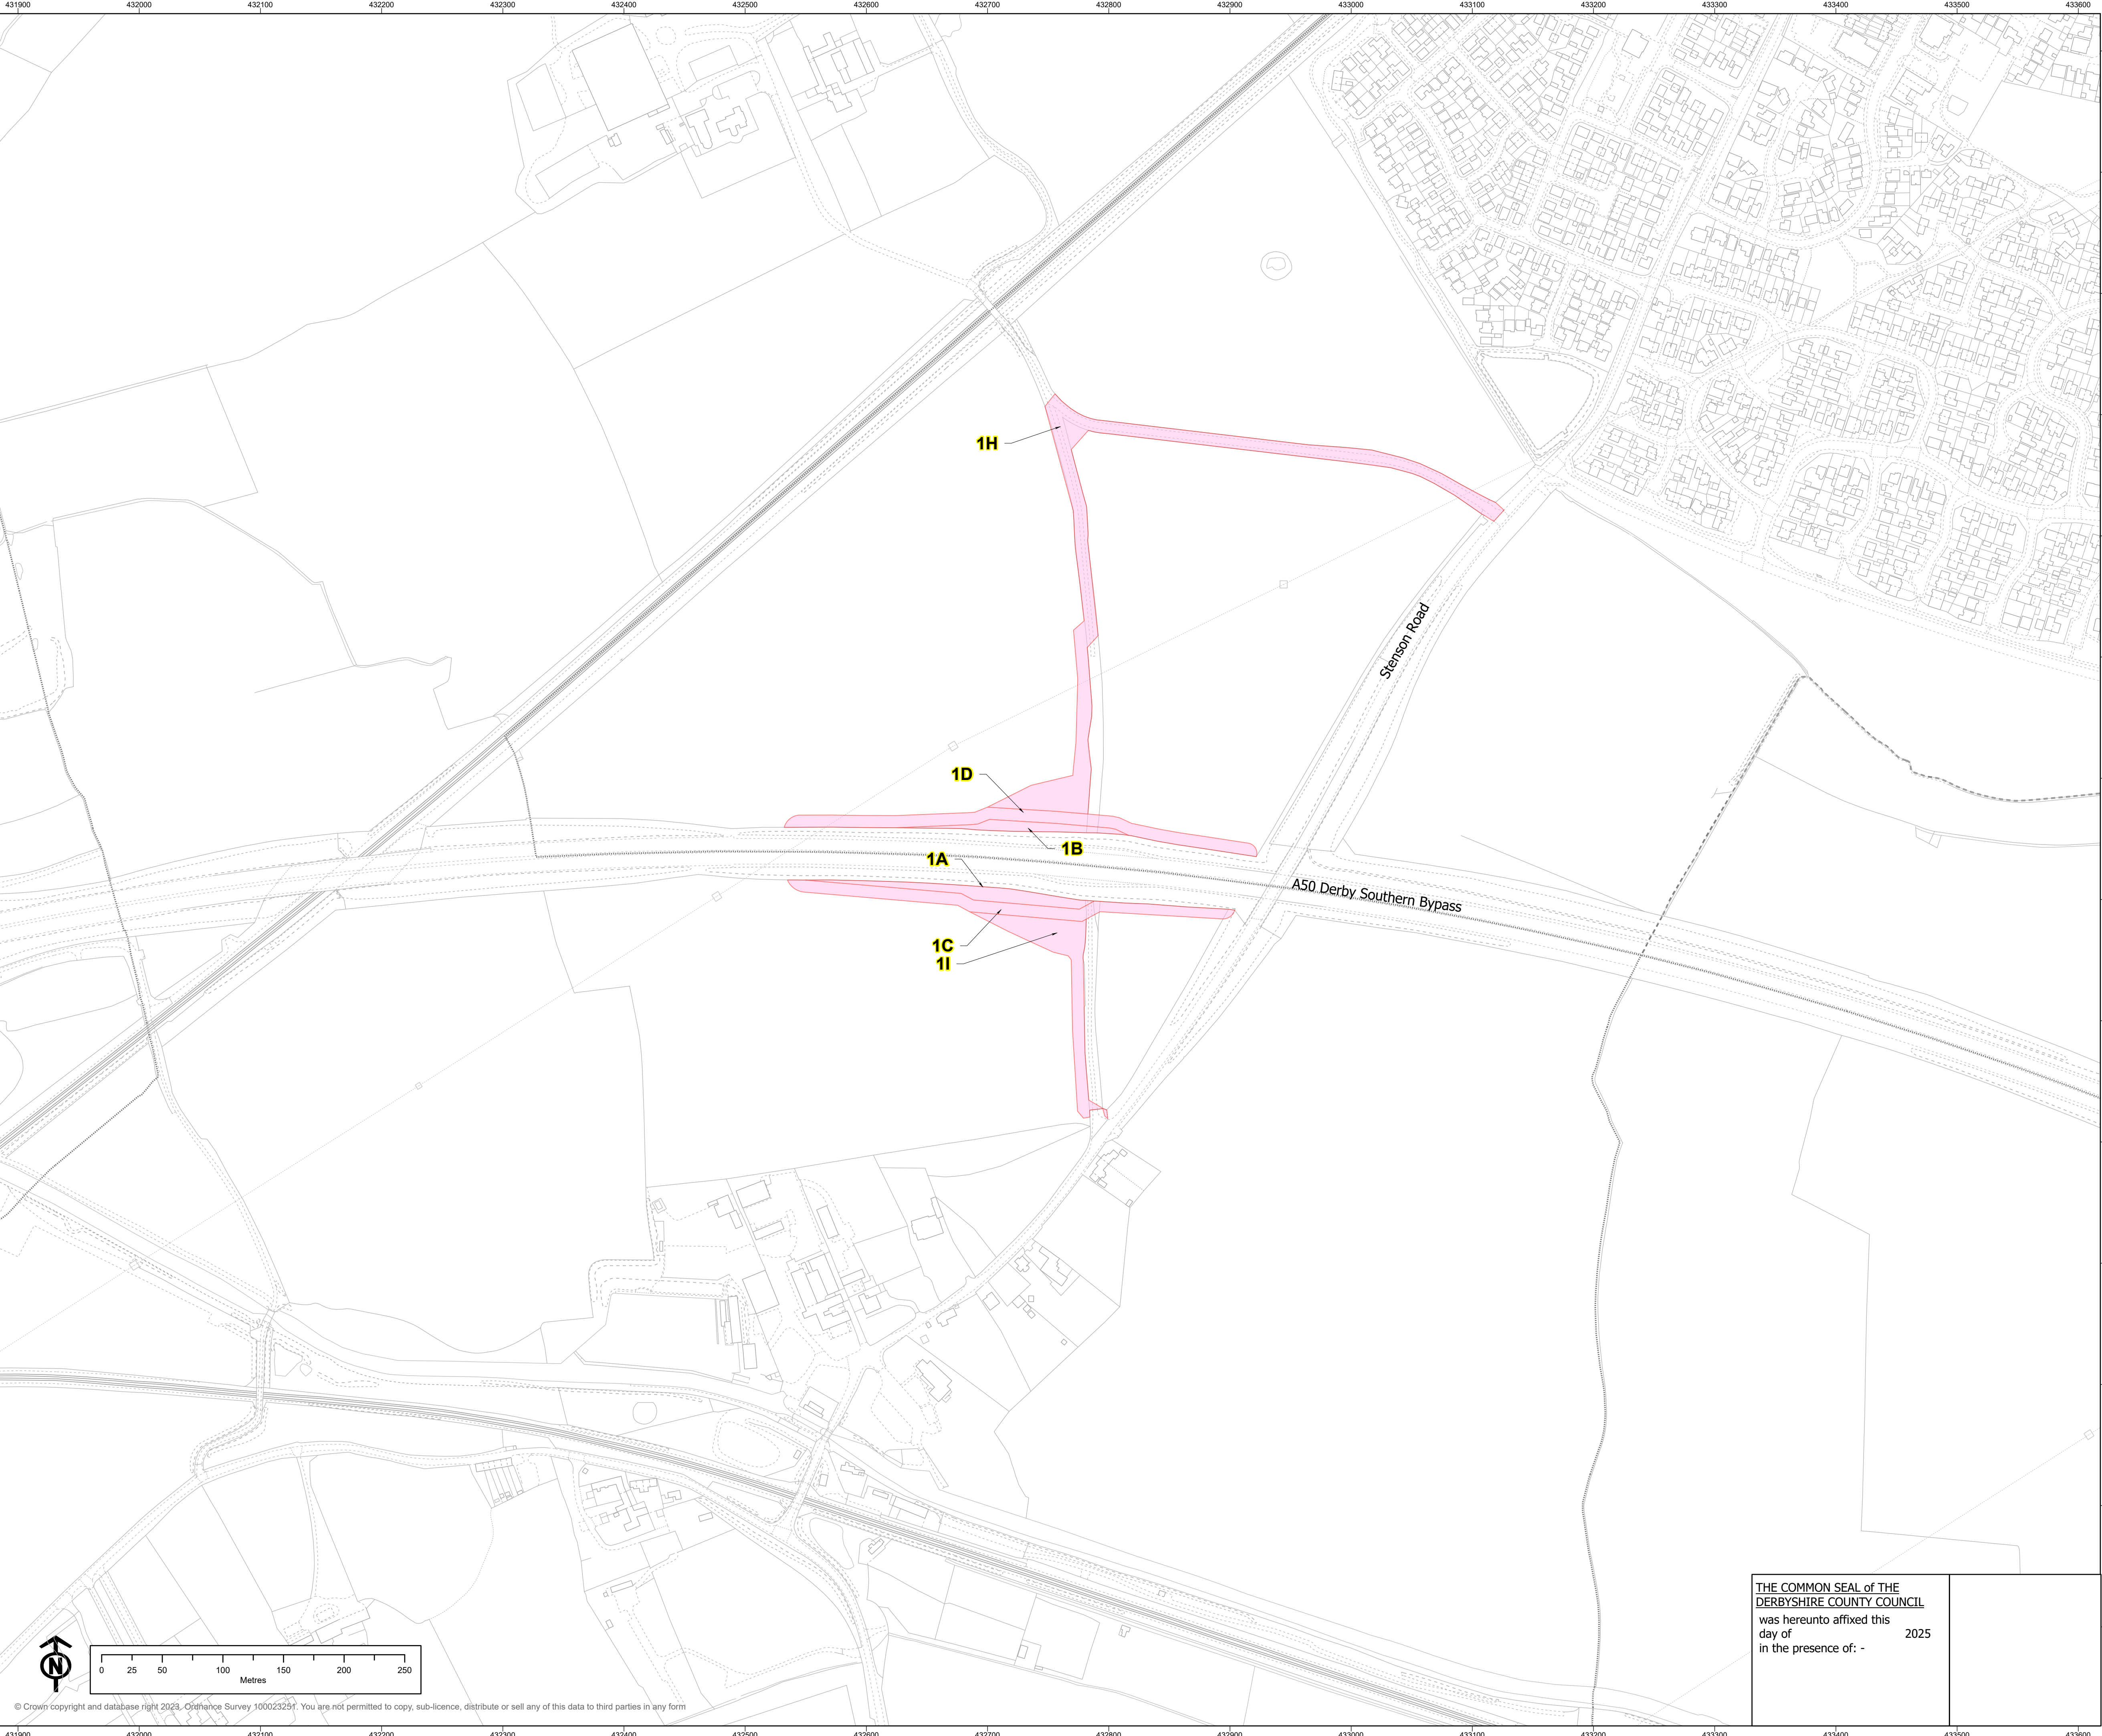

- Legend**
- Land To Be Acquired
 - New Rights to be Acquired

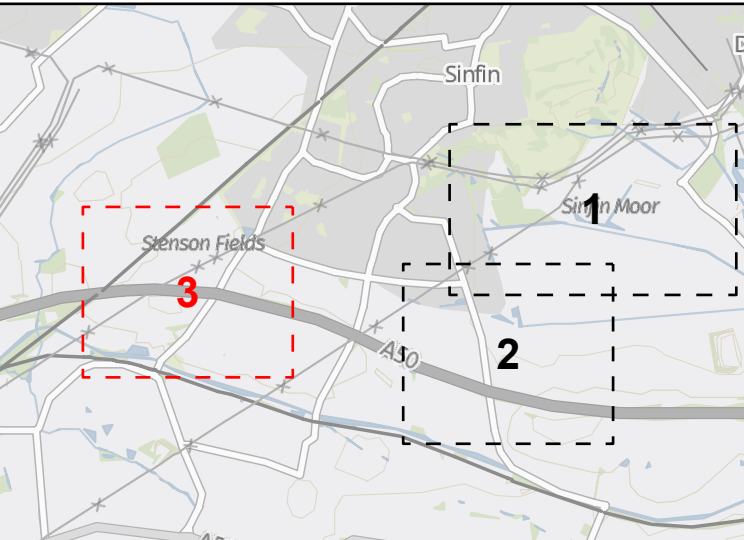

BRUTON KNOWLES
Olympus House
Olympus Park
Quintopelley
Gloucester
GL2 4NF
Phone: 01452 880000

SCALE :	1:2,500	PAPER SIZE:	A1
DRAWN :	PM	CHECKED:	HS
VERSION :	8	DATE:	01/12/2025
MAP CENTRE: 432751E 330425N			

**Map referred to in
The Derbyshire County Council
and Derby City Council
(South Derbyshire Growth Zone
Enabling Infrastructure)
Compulsory Purchase Order 2025**

THE COMMON SEAL OF THE
DERBYSHIRE COUNTY COUNCIL
was hereunto affixed this
day of 2025
in the presence of: -