


Map referred to in The Derbyshire County Council (Woodville to Swadlincote Regeneration Route) (Classified Unnumbered Road) Compulsory Purchase Order 2019

SHEET LOCATION PLAN NOT TO SCALE

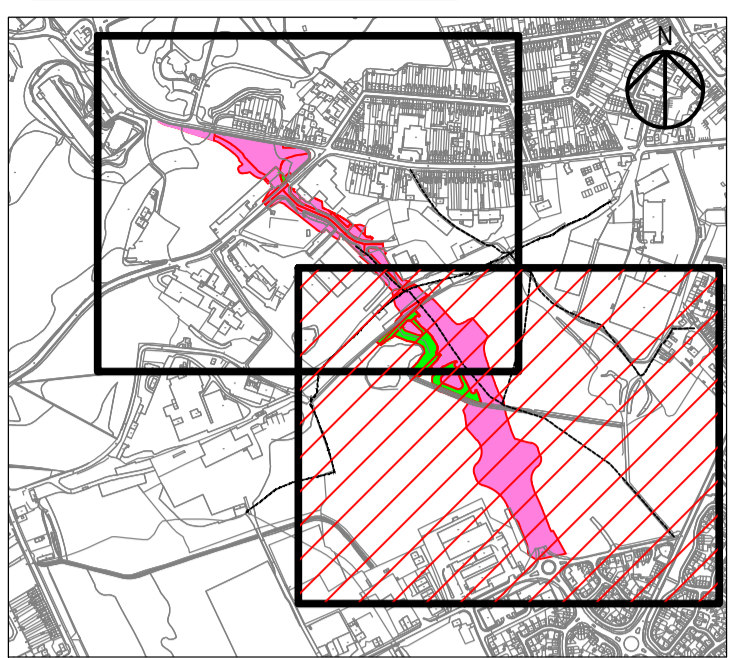

NOTES:

- Order under sections 239, 240, 246, 250 and 260 of the Highways Act 1980.

KEY:

- Title
- Rights
- Exchange Land
- Parish Boundary
- Public Right of Way



SCALE 1:1000 @ A1 (UNLESS STATED OTHERWISE)



MIKE ASHWORTH
Strategic Director – Economy, Transport and Environment

THE DERBYSHIRE COUNTY COUNCIL
(WOODVILLE TO SWADLINCOTE
REGENERATION ROAD)
(CLASSIFIED UNNUMBERED ROAD)
COMPULSORY PURCHASE ORDER 2019

OCCUPATION LANE, PUBLIC FOOTPATHS
AND OTHER ALTERATIONS


MAP NO. 2

THE COMMON SEAL OF THE DERBYSHIRE COUNTY COUNCIL
was hereunto affixed in the presence of

Dated this 4th day of June 2019

Drawing Number
WVL-AEC-XX-XX-DR-CE-00037

Rev

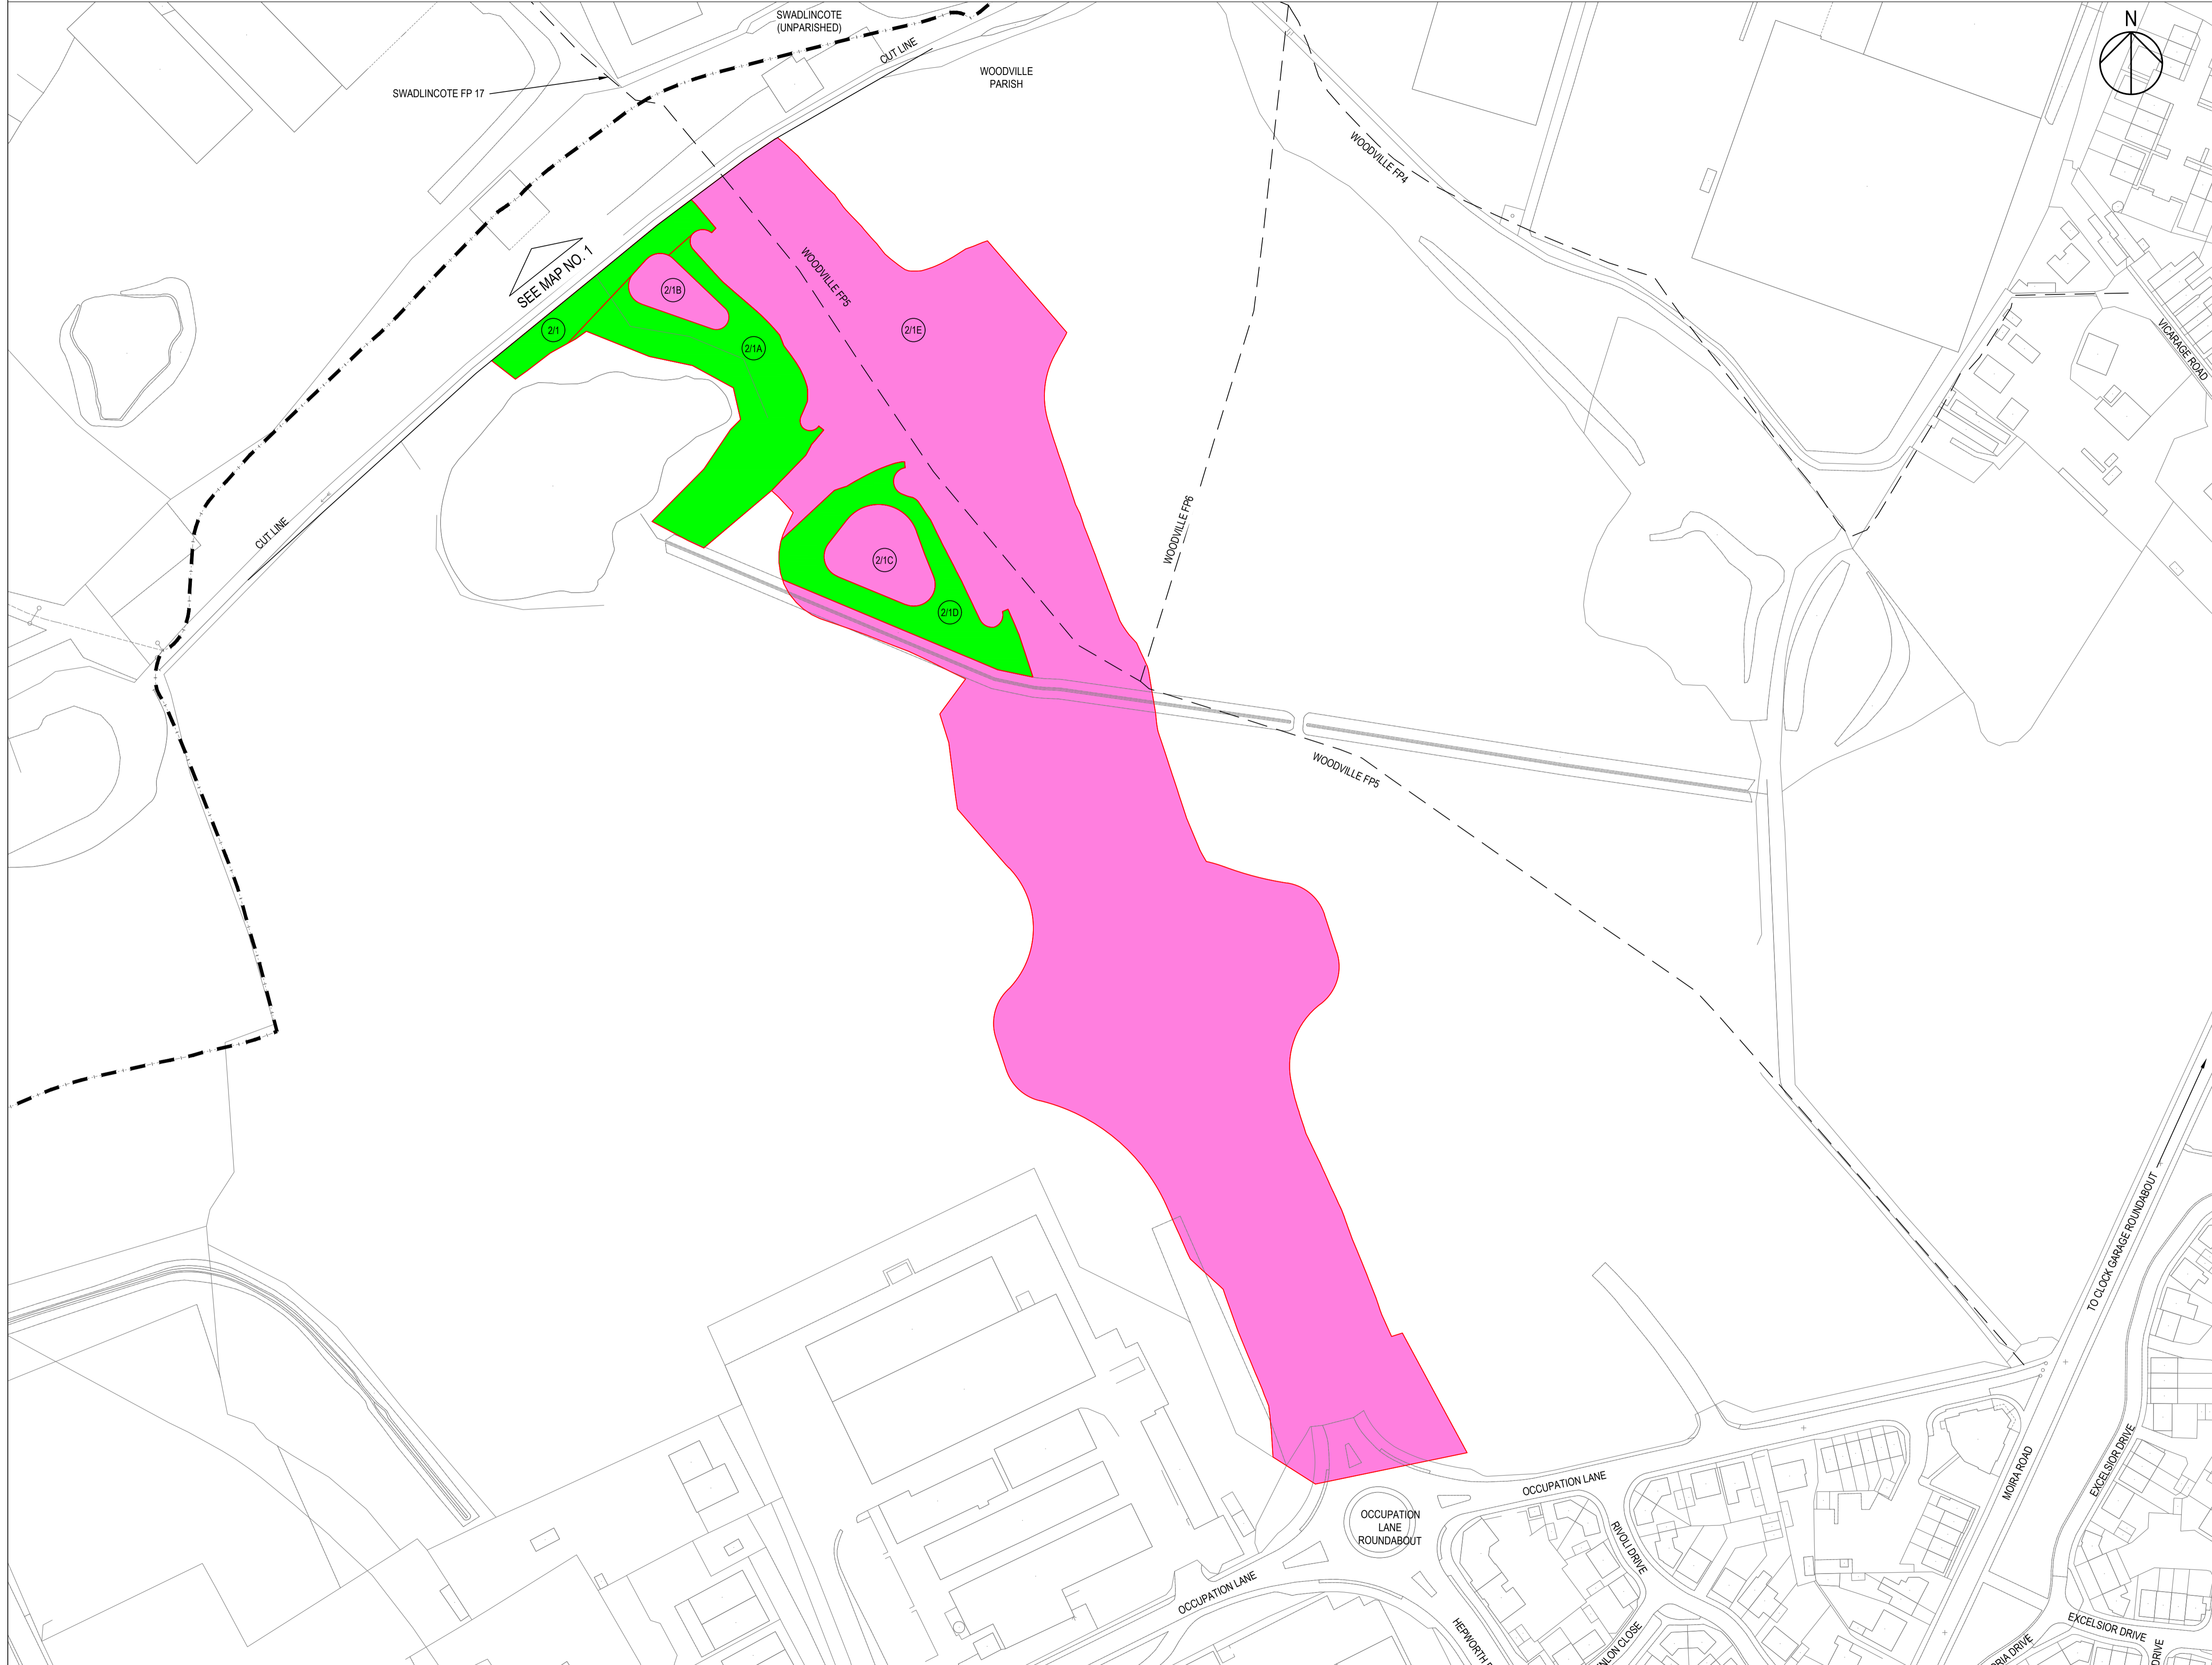

© Crown copyright and database rights 2019.
Ordnance Survey 100023221. You are not permitted to copy, sub-licence, distribute or sell any of this data to third parties in any form.