



**Plan referred to in The Derbyshire County Council (Woodville to Swadlincote Regeneration Route) (Classified Unnumbered Road) Compulsory Purchase Order 2019
General Vesting Declaration 2020**

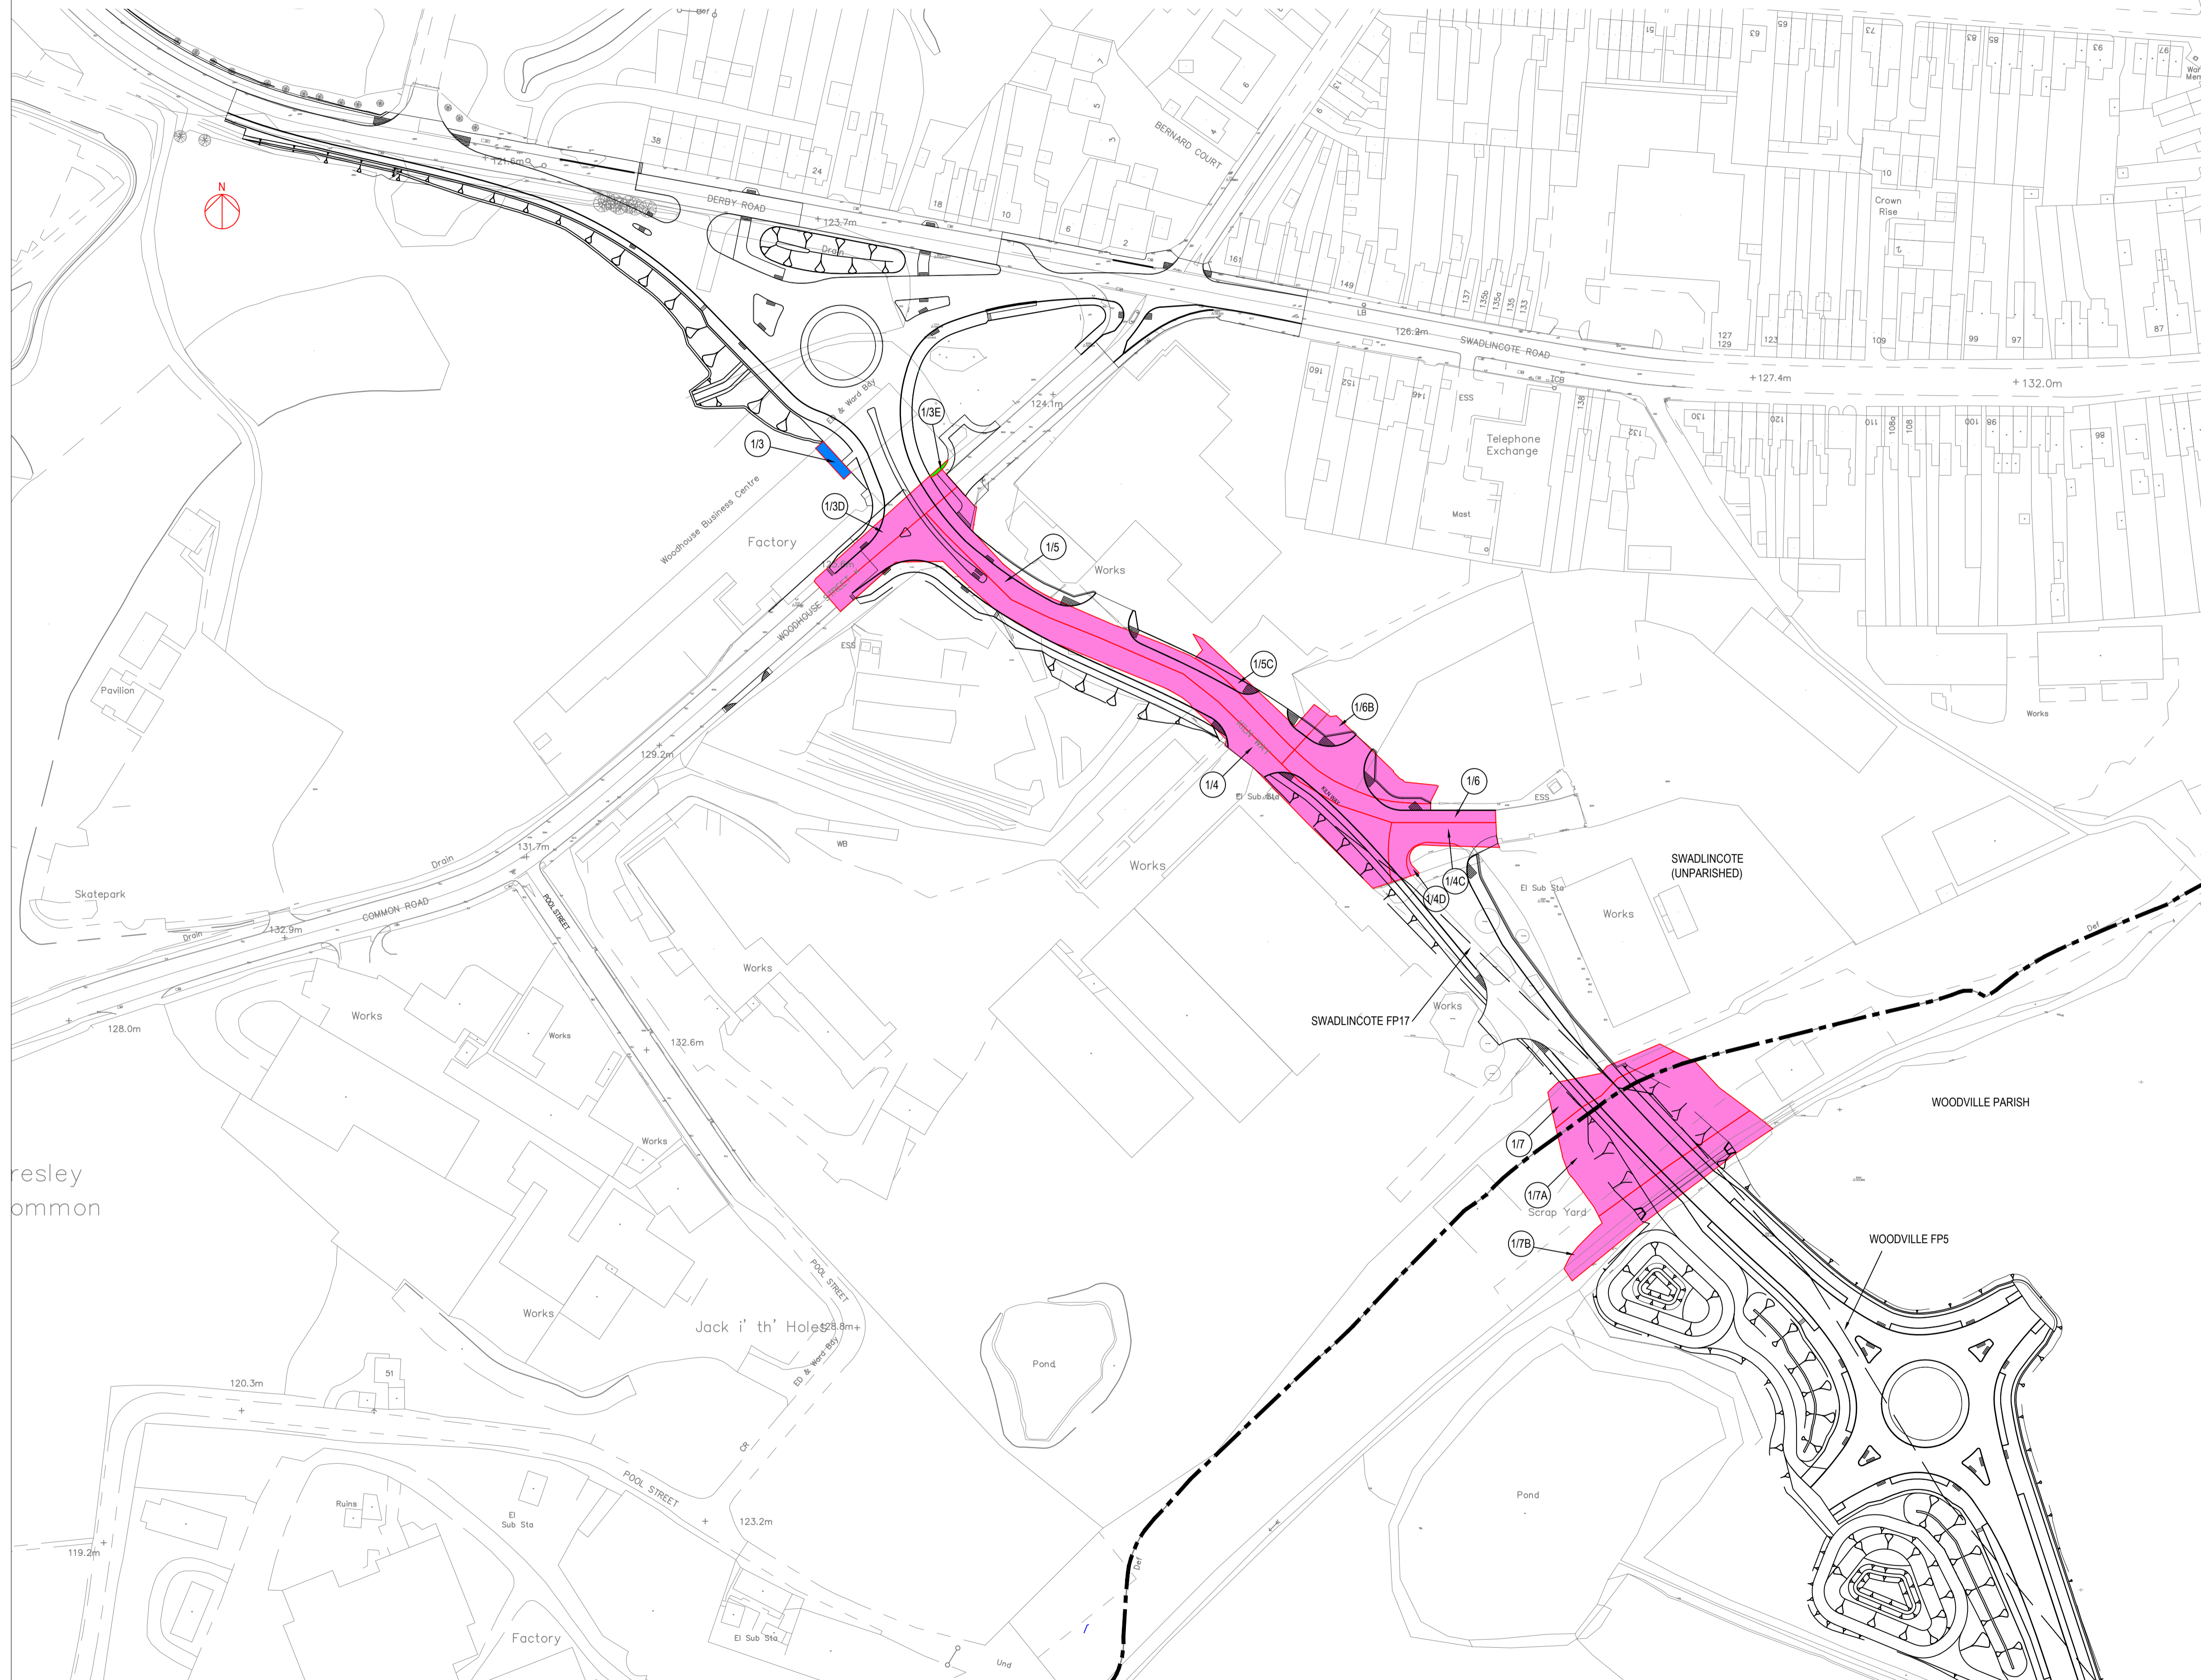

KEY:

- Title
- Rights
- Exchange Land
- Parish Boundary
- Public Right of Way

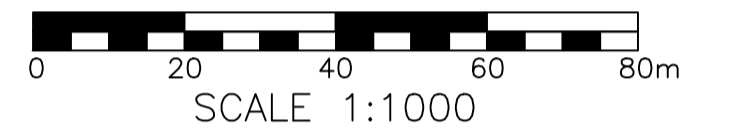

THE COMMON SEAL OF THE DERBYSHIRE COUNTY COUNCIL
was hereunto affixed in the presence of

dates this day of June 2020.

© Crown copyright and database rights 2020. Ordnance Survey 100023251. You are not permitted to copy, sub-licence, distribute or sell any of this data to third parties in any form.

DRAWN BY G THOMPSON	CHECKED BY T PHILLIPS	APPROVED BY G THOMPSON	SCALE 1:1000
Date 18/6/20	Date	Date	

ORIGINAL DRAWING SIZE 594 x 841 (A1)



Mike Ashworth
Strategic Director - Economy, Transport and Environment



TITLE
Plan referred to in THE DERBYSHIRE COUNTY COUNCIL (WOODVILLE TO SWADLINCOTE REGENERATION ROUTE) (CLASSIFIED UNNUMBERED ROAD) COMPULSORY PURCHASE ORDER 2019 General Vesting Declaration 2020

DCE Project Reference Number **WSRR**

Drawing Number **WSRR/GVD/001**